













CHERRY CREEK WATERWORKS


MAINTENANCE MAPBOOK



LEGEND

-  AIR VALVE
-  AIR VALVE
-  FIRE HYDRANT
-  STANDPIPE

-  50mm (2") PVC
-  100mm (4") PVC
-  100mm (4") AC
-  150mm (6") AC
-  200mm (8") AC
-  150mm (6") PVC
-  200mm (8") PVC
-  250mm (10") PVC
-  250mm (10") DI
-  250mm (10") STEEL
-  250mm (10") HDPE DR11
-  300mm (12") HDPE DR11

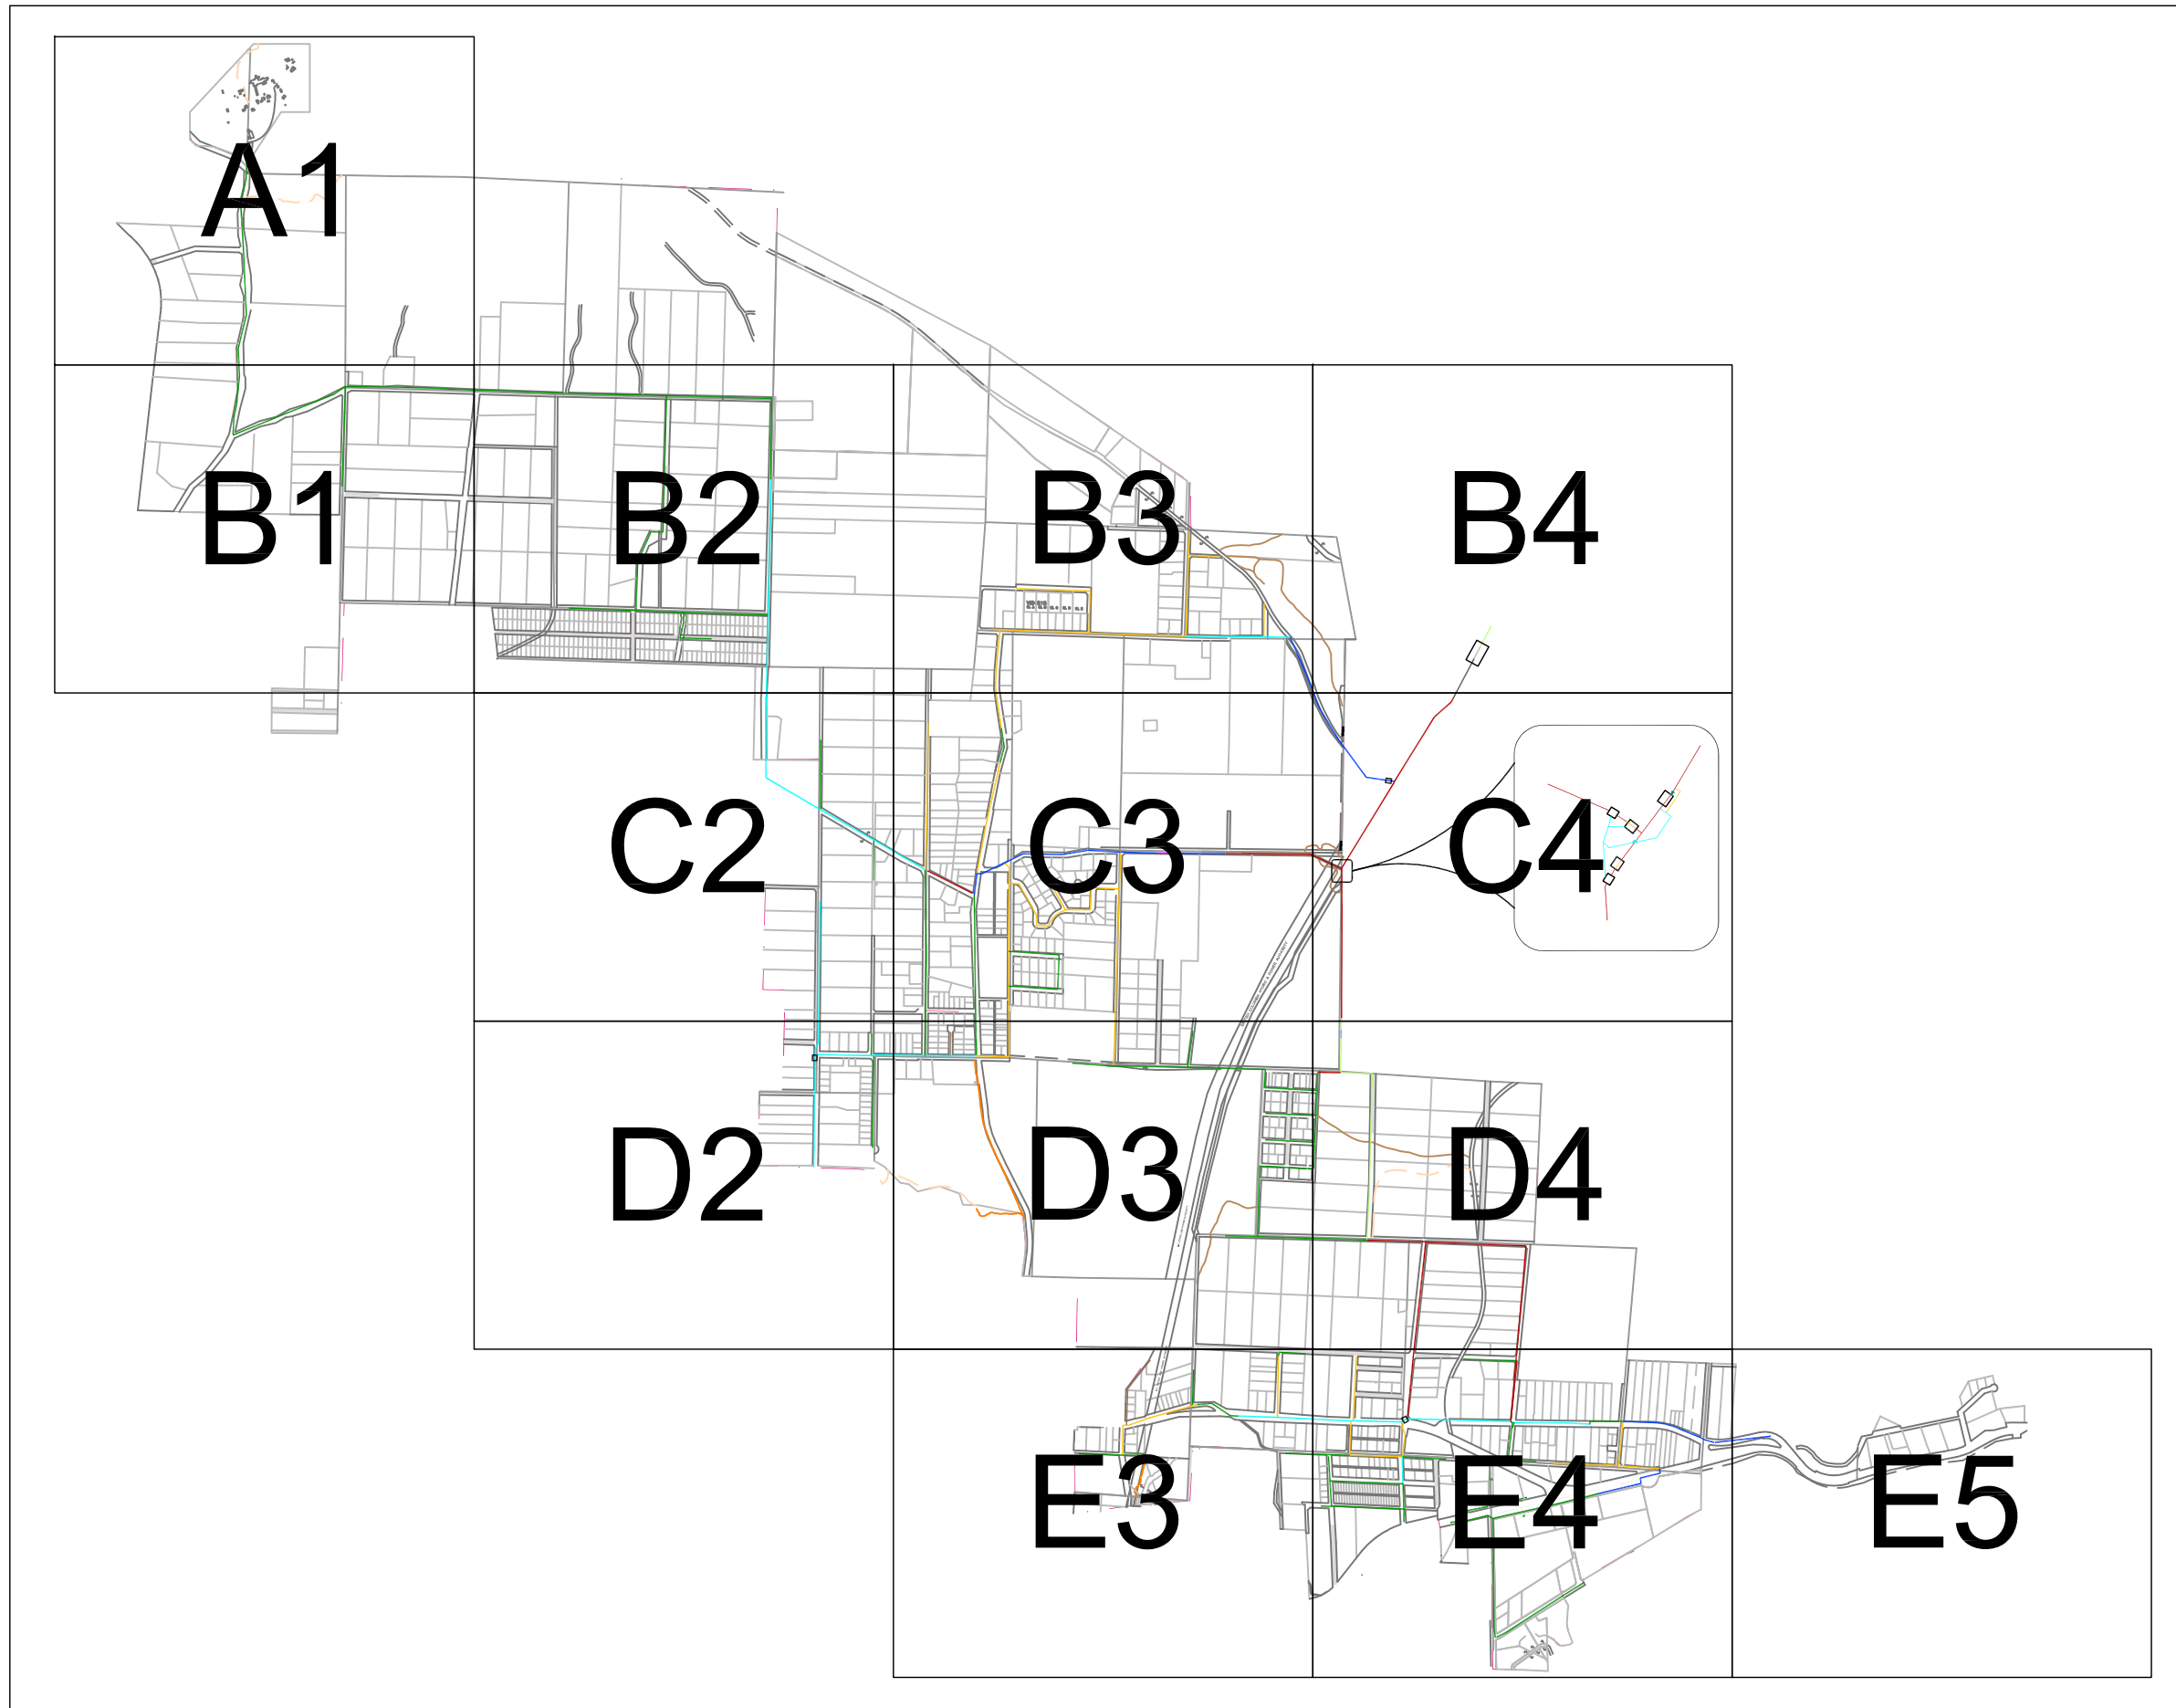






 







INDEX

CHERRY CREEK WATERWORKS MAINTENANCE MAPBOOK


LEGEND

-  AIR VALVE
-  AIR VALVE
-  FIRE HYDRANT
-  STANDPIPE

-  50mm (2") PVC
-  100mm (4") PVC
-  100mm (4") AC
-  150mm (6") AC
-  200mm (8") AC
-  150mm (6") PVC
-  200mm (8") PVC
-  250mm (10") PVC
-  250mm (10") DI
-  250mm (10") STEEL
-  250mm (10") HDPE DR11
-  300mm (12") HDPE DR11

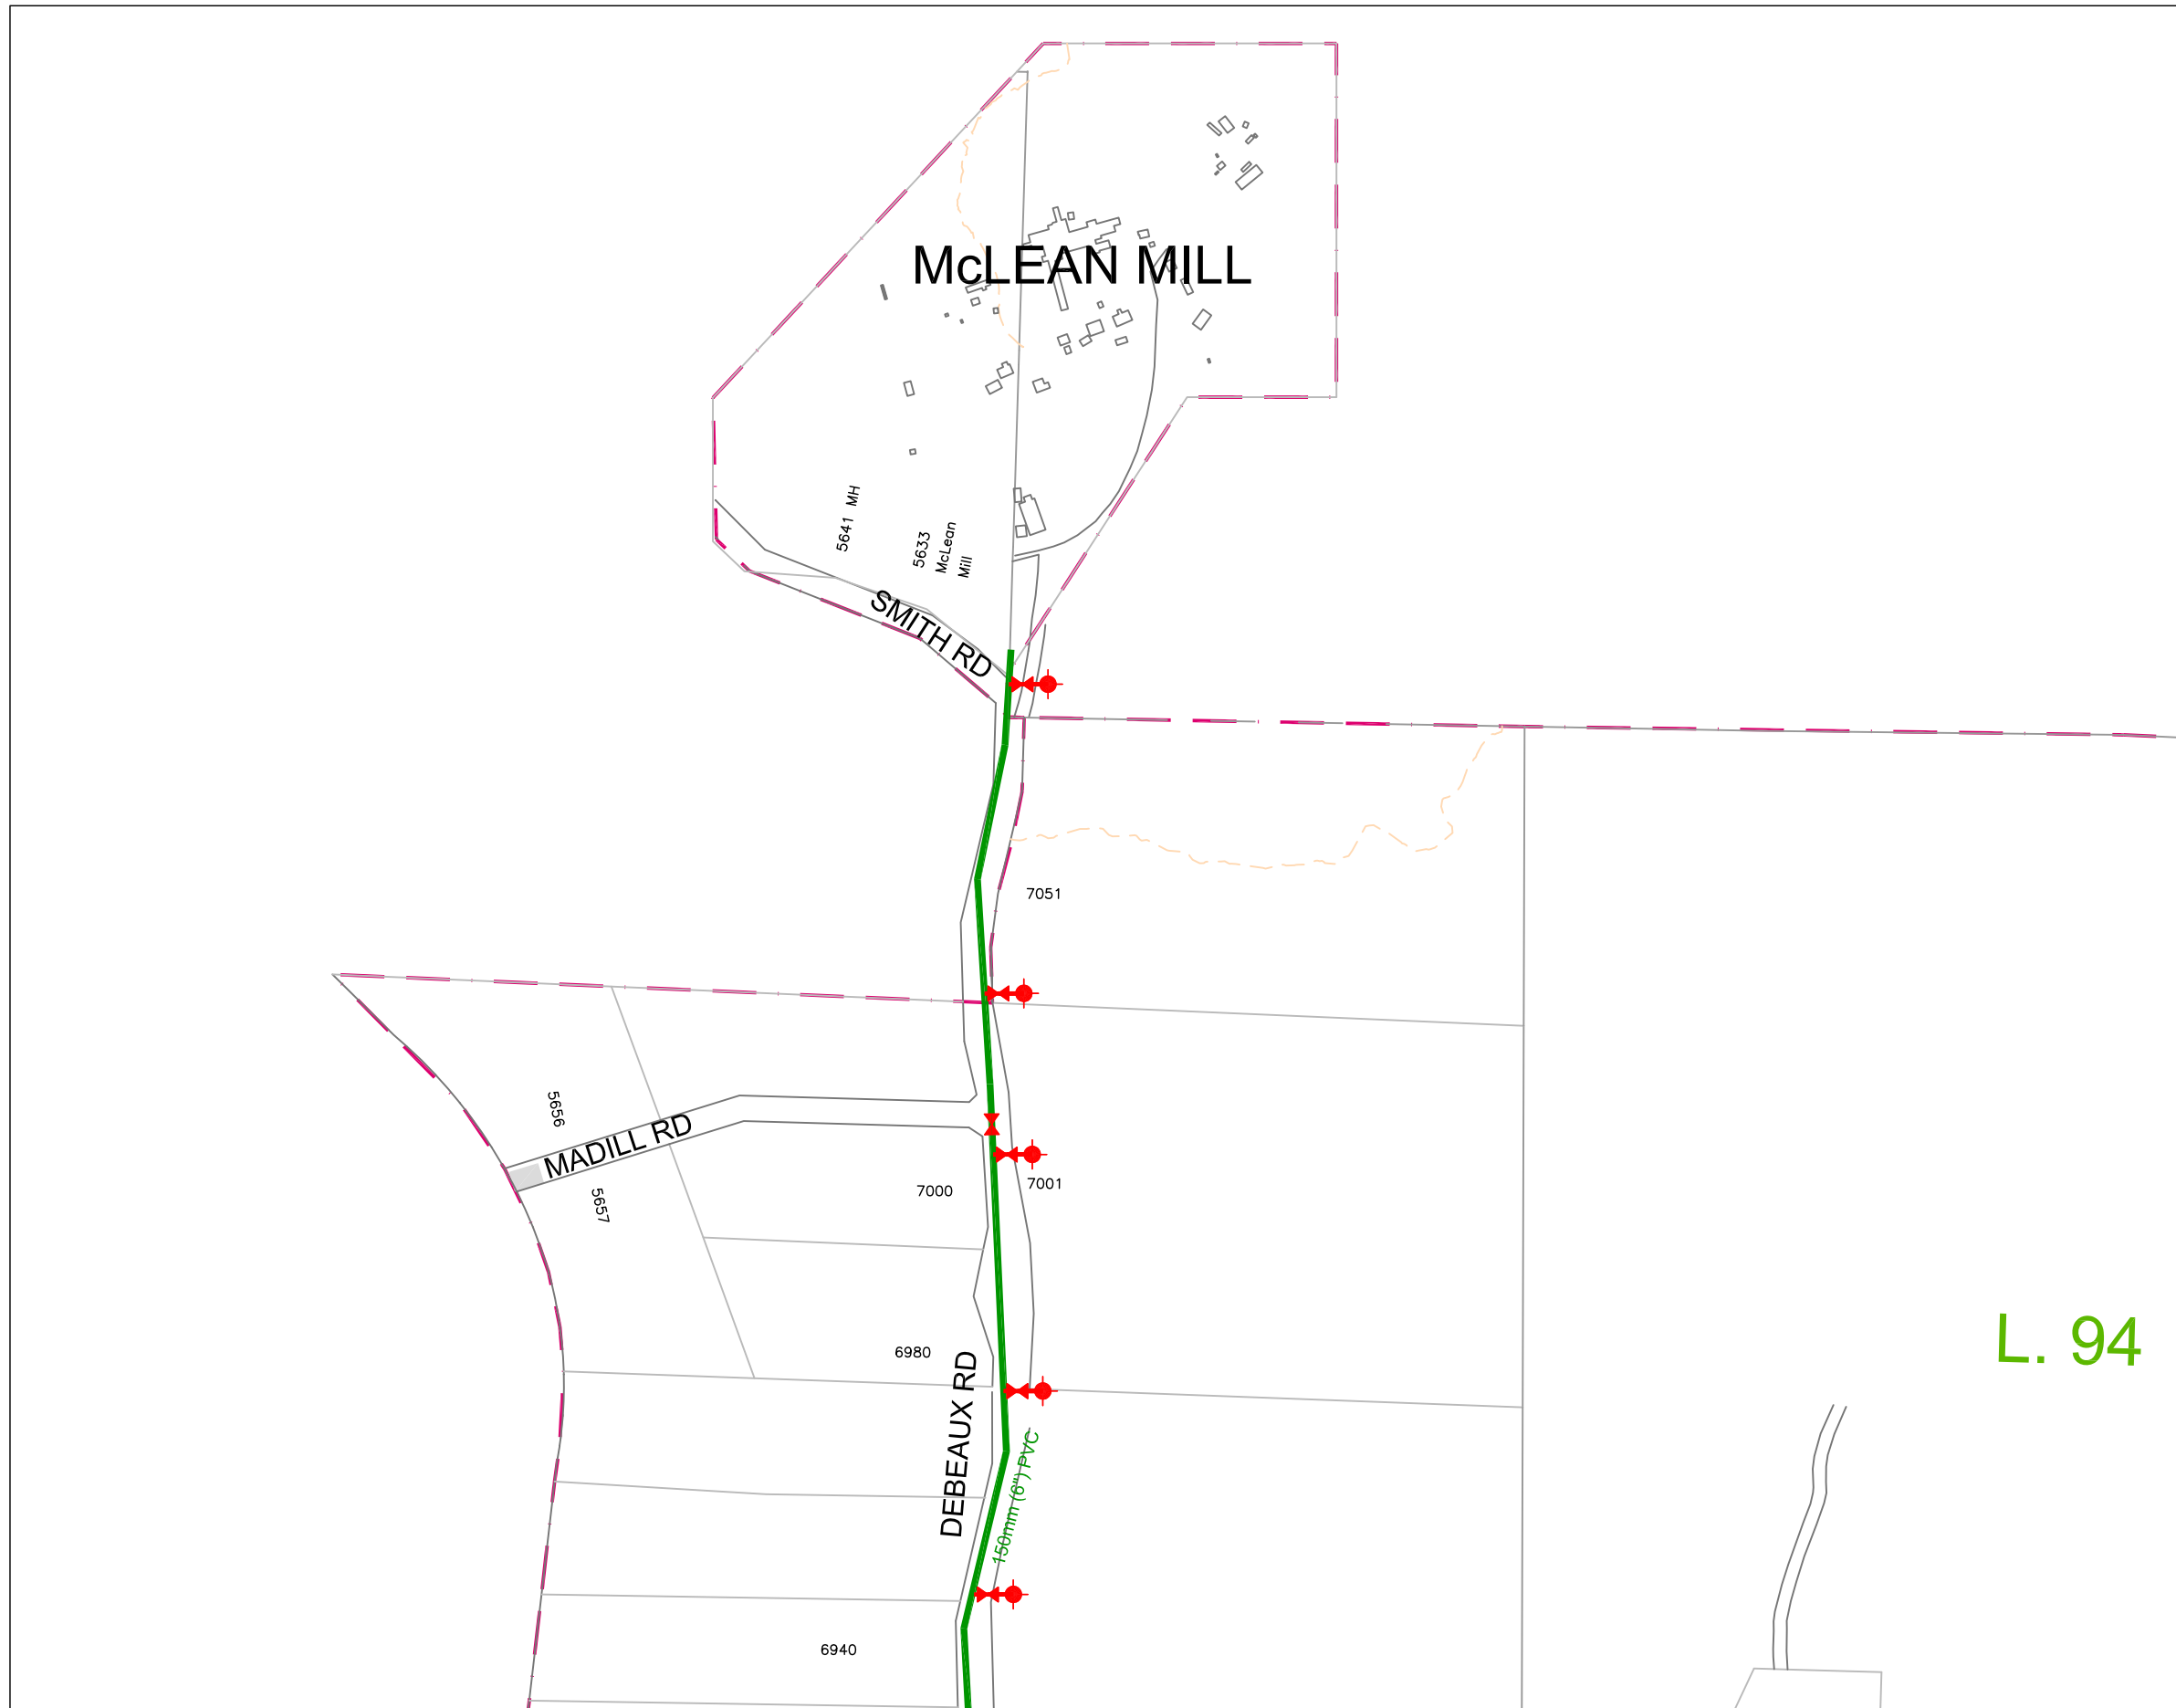



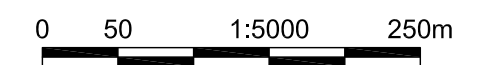









A1




CHERRY CREEK WATERWORKS MAINTENANCE MAPBOOK

LEGEND

 
-  AIR VALVE
-  AIR VALVE
-  FIRE HYDRANT
-  STANDPIPE

-  50mm (2") PVC
-  100mm (4") PVC
-  100mm (4") AC
-  150mm (6") AC
-  200mm (8") AC
-  150mm (6") PVC
-  200mm (8") PVC
-  250mm (10") PVC
-  250mm (10") DI
-  250mm (10") STEEL
-  250mm (10") HDPE DR11
-  300mm (12") HDPE DR11

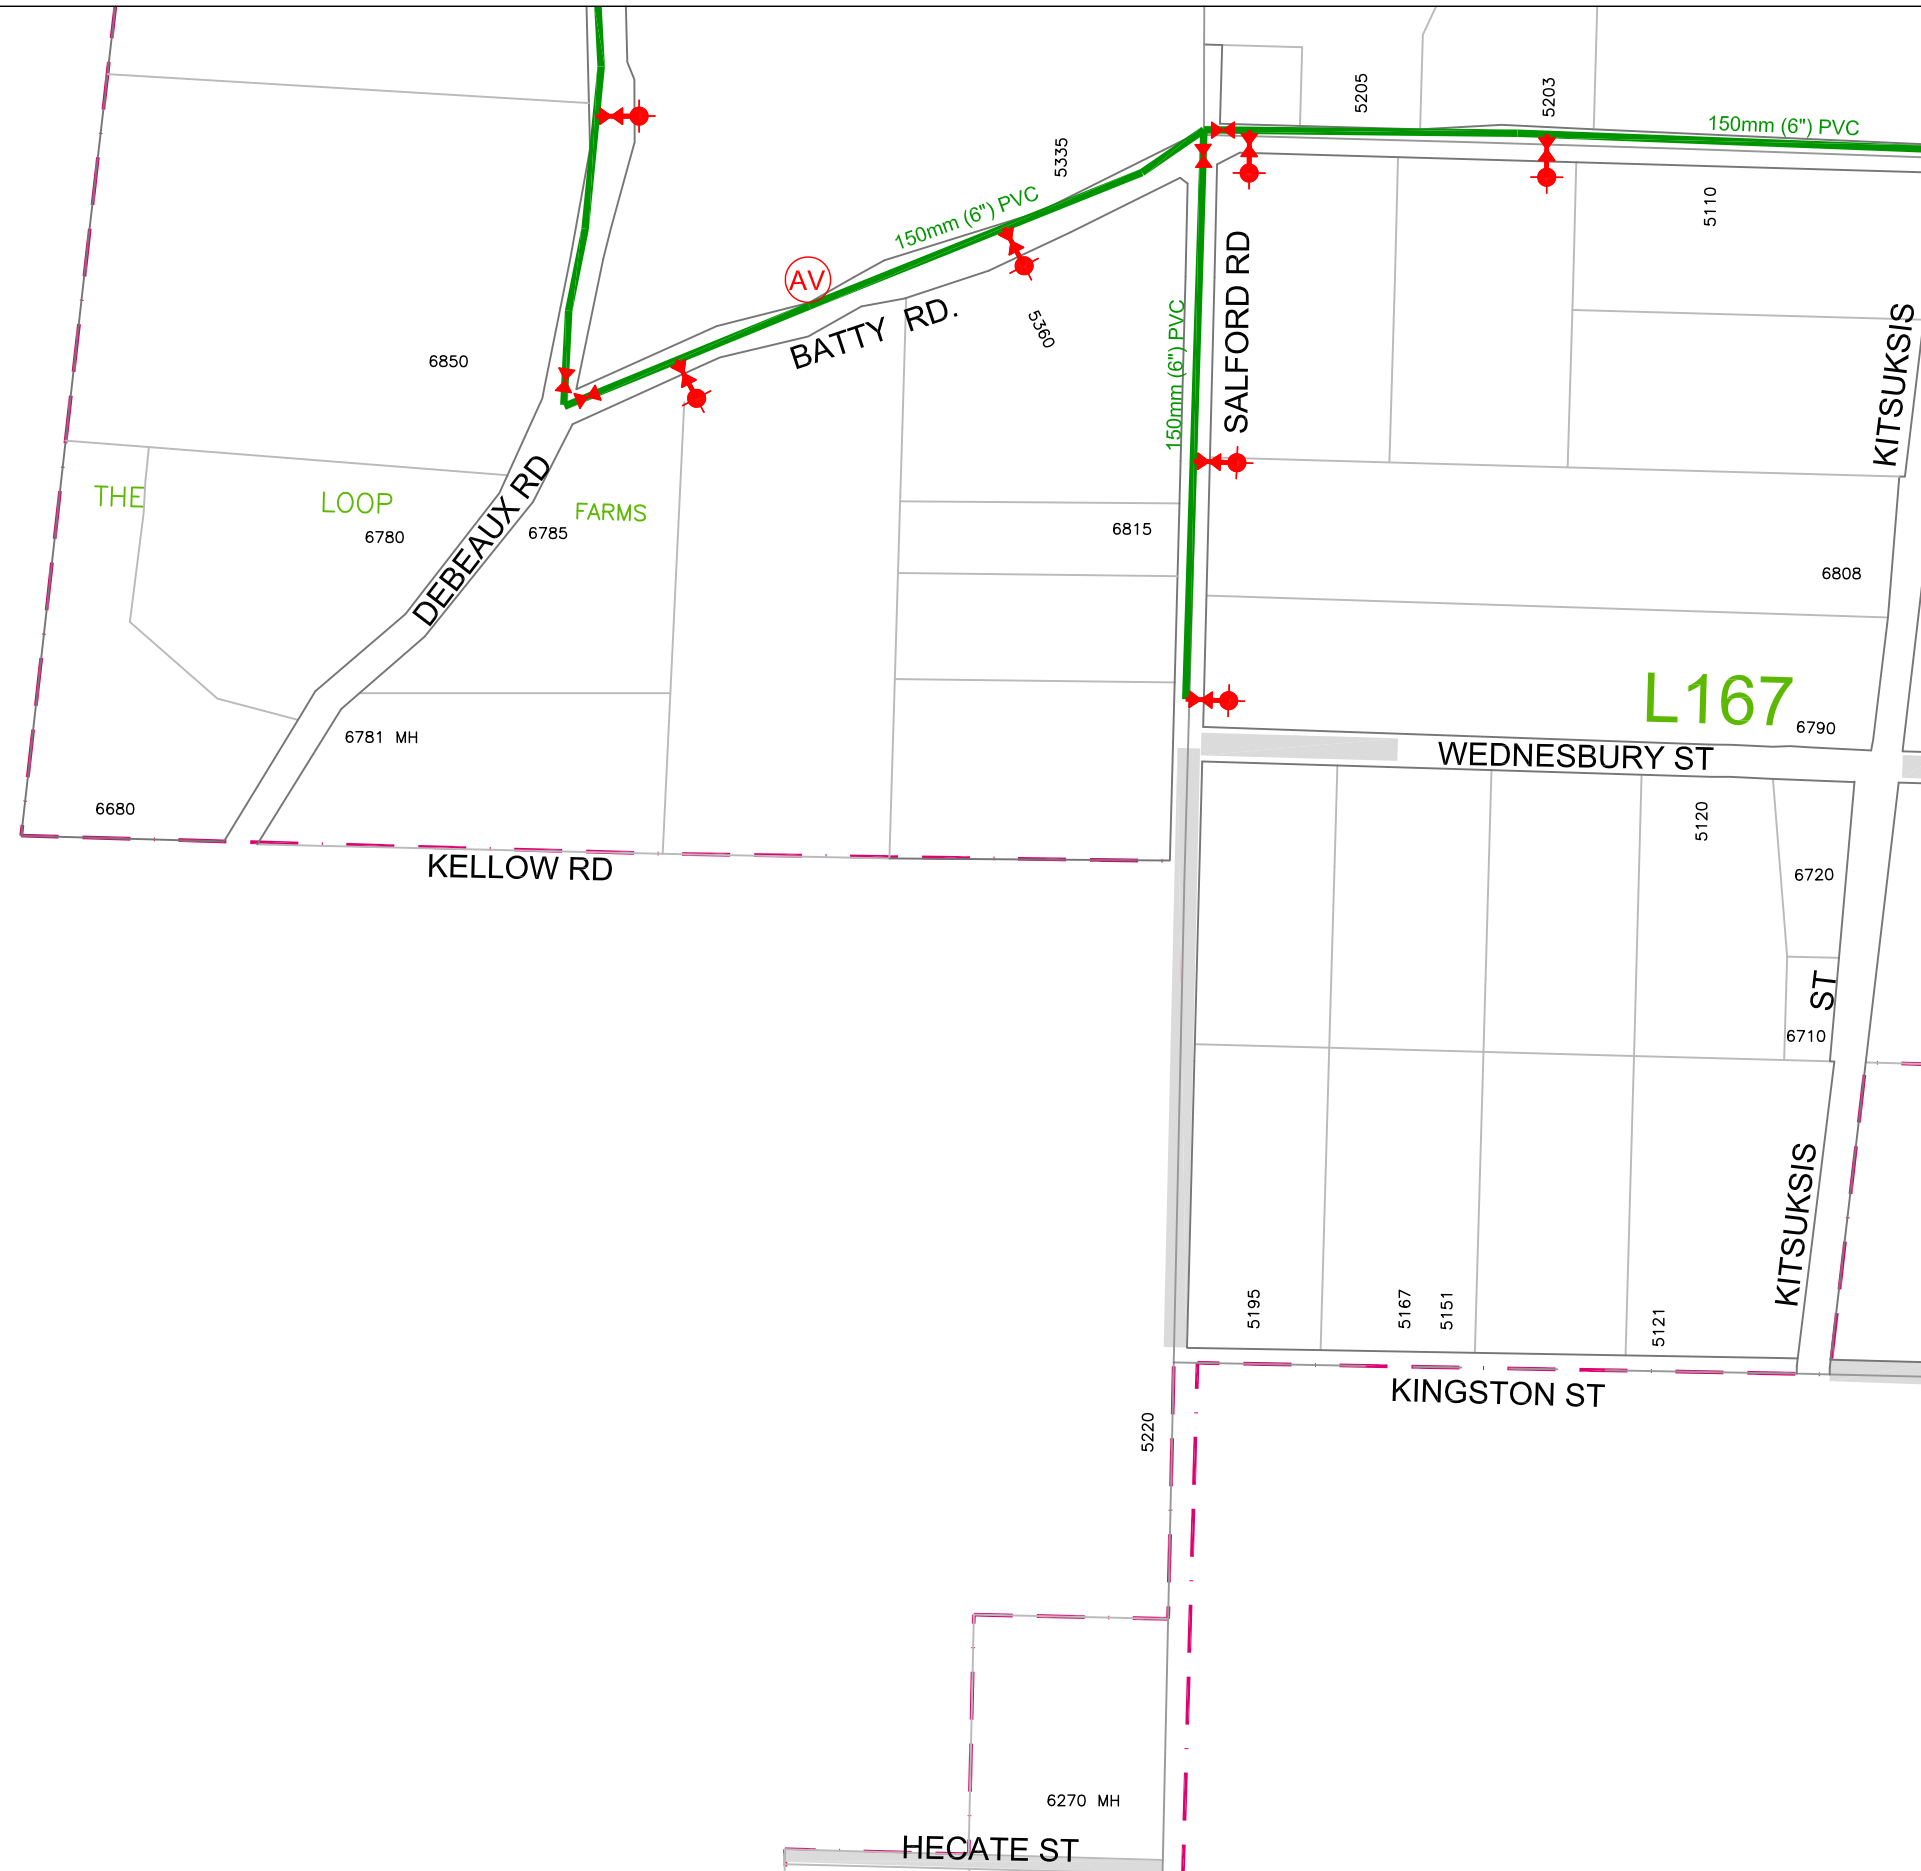

PAGE B2

B1

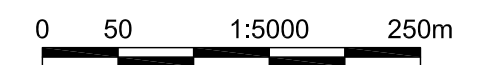


CHERRY CREEK WATERWORKS MAINTENANCE MAPBOOK

LEGEND

- AIR VALVE
- AIR VALVE
- FIRE HYDRANT
- STANDPIPE

- 50mm (2") PVC
- 100mm (4") PVC
- 100mm (4") AC
- 150mm (6") AC
- 200mm (8") AC
- 150mm (6") PVC
- 200mm (8") PVC
- 250mm (10") PVC
- 250mm (10") DI
- 250mm (10") STEEL
- 250mm (10") HDPE DR11
- 300mm (12") HDPE DR11

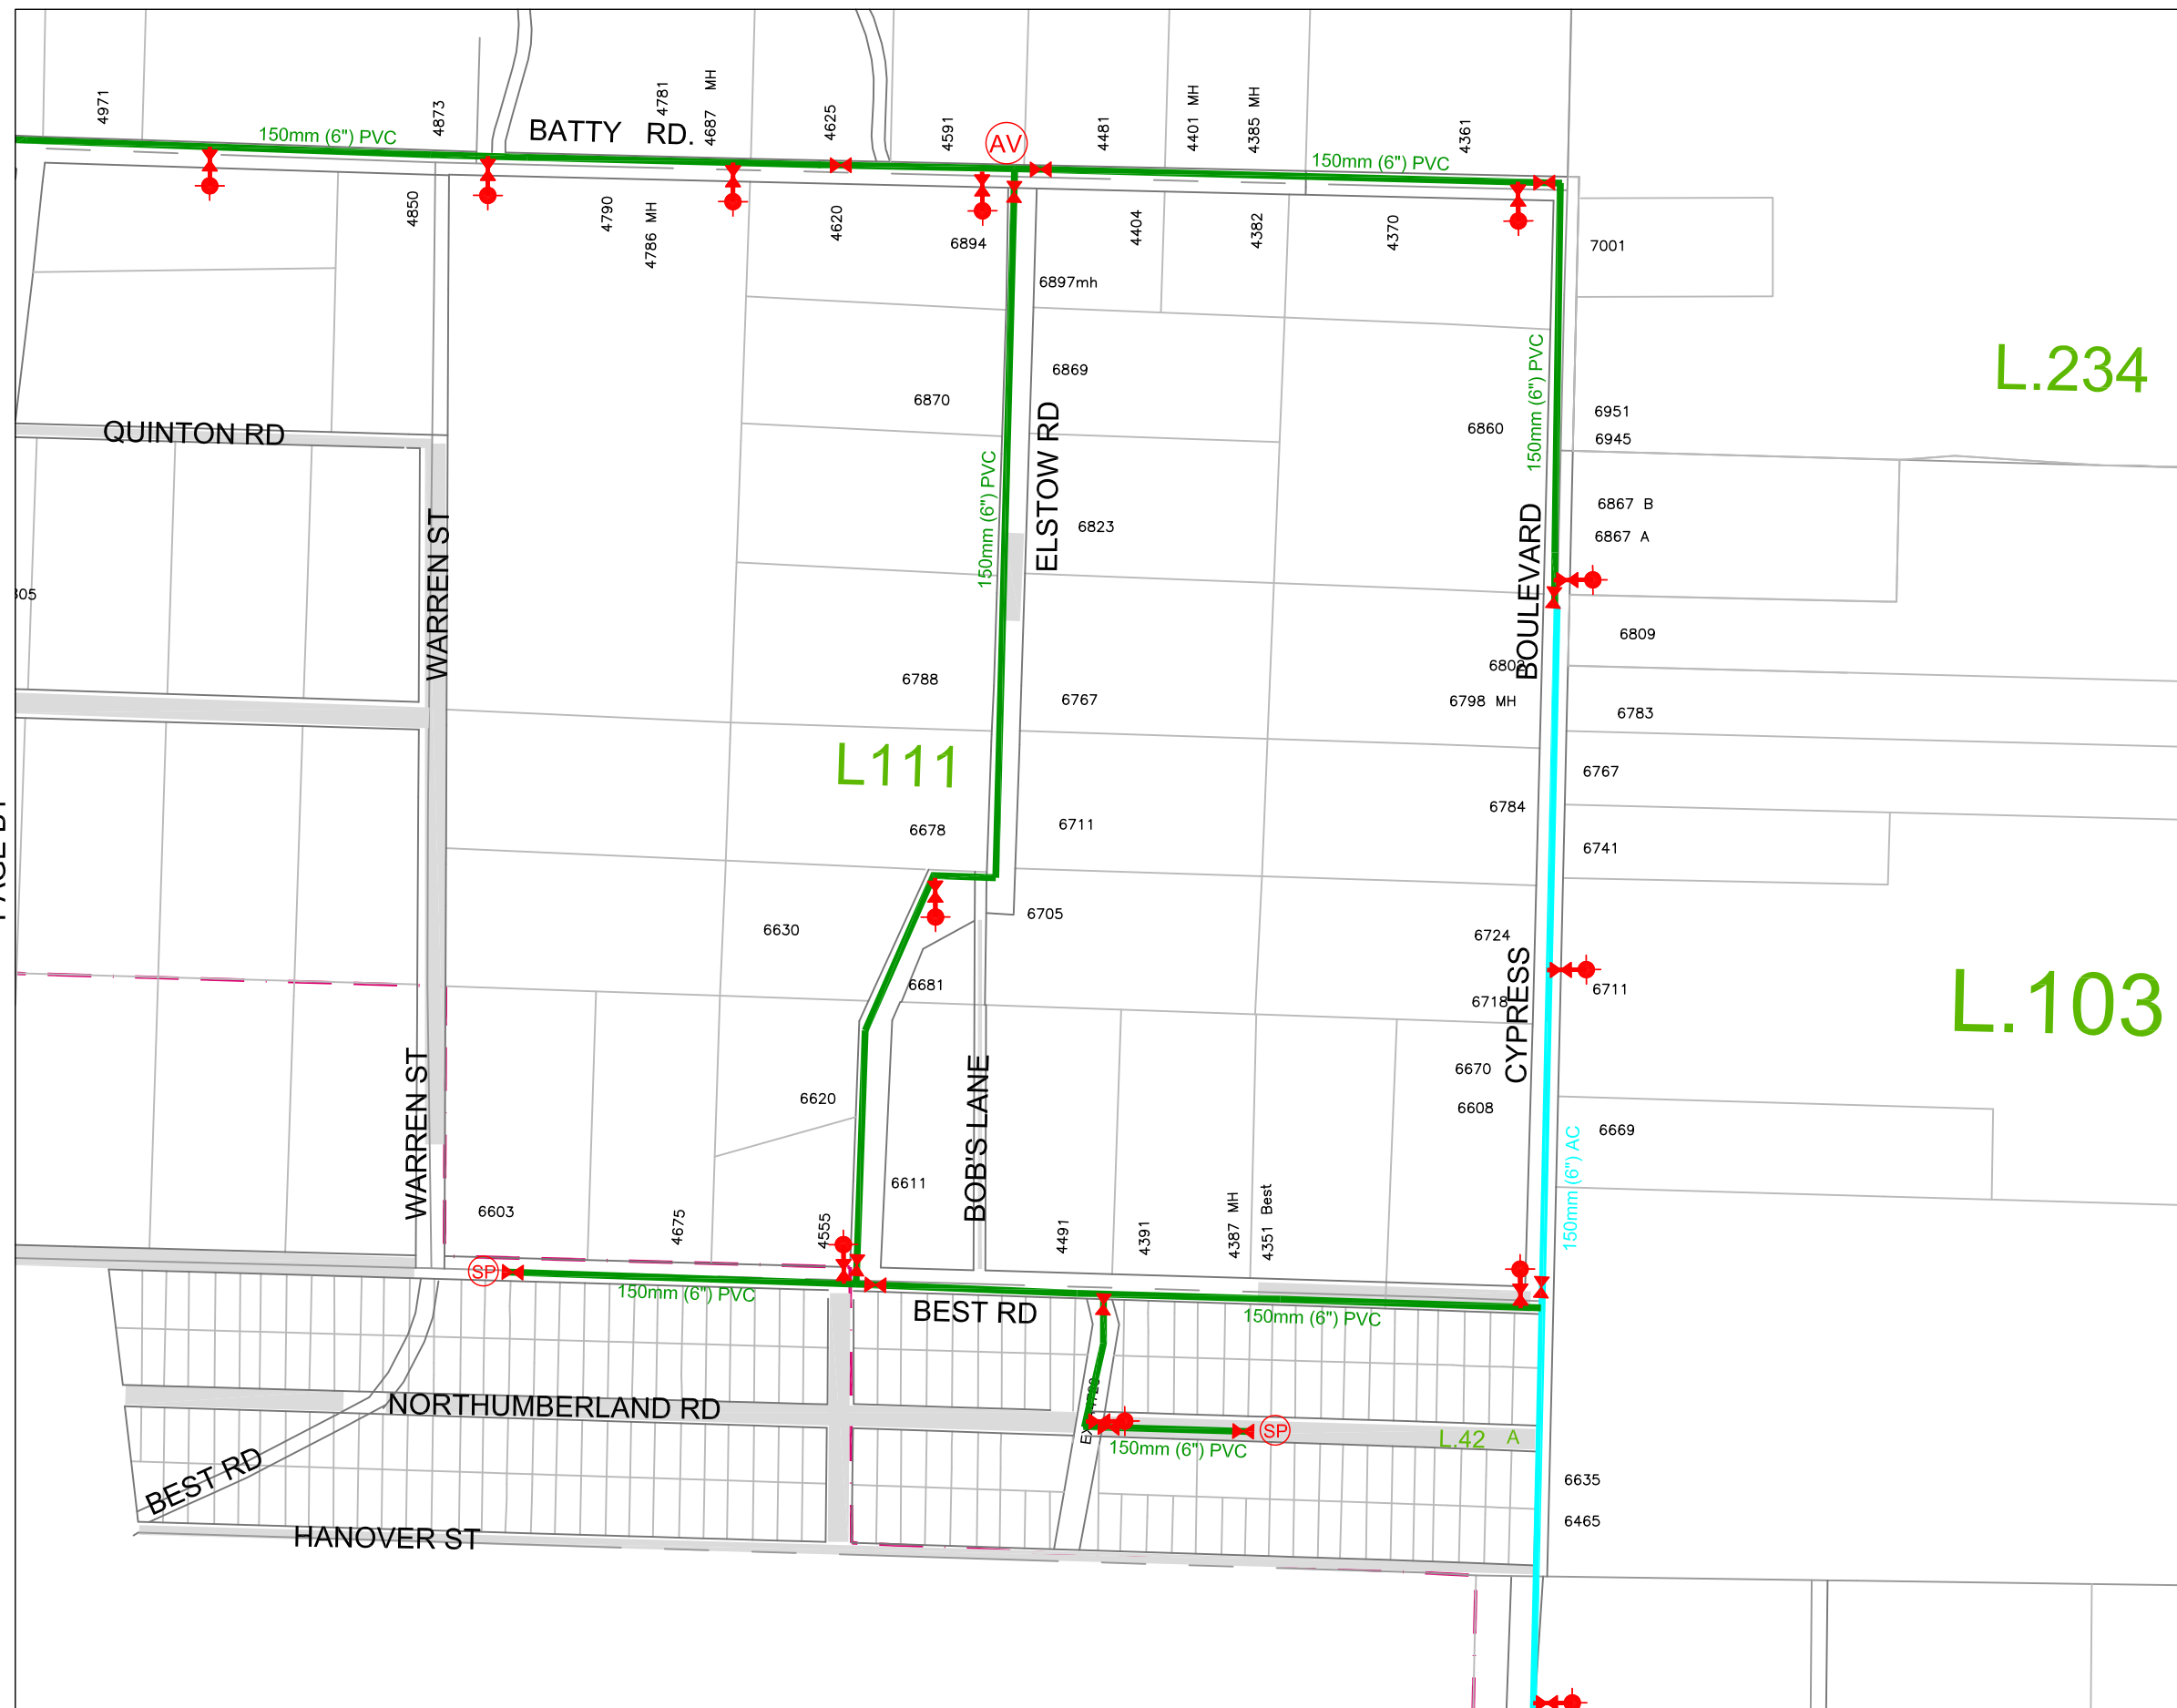


PAGE B1

PAGE B3

PAGE C2



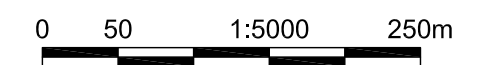






 


B2



CHERRY CREEK WATERWORKS MAINTENANCE MAPBOOK


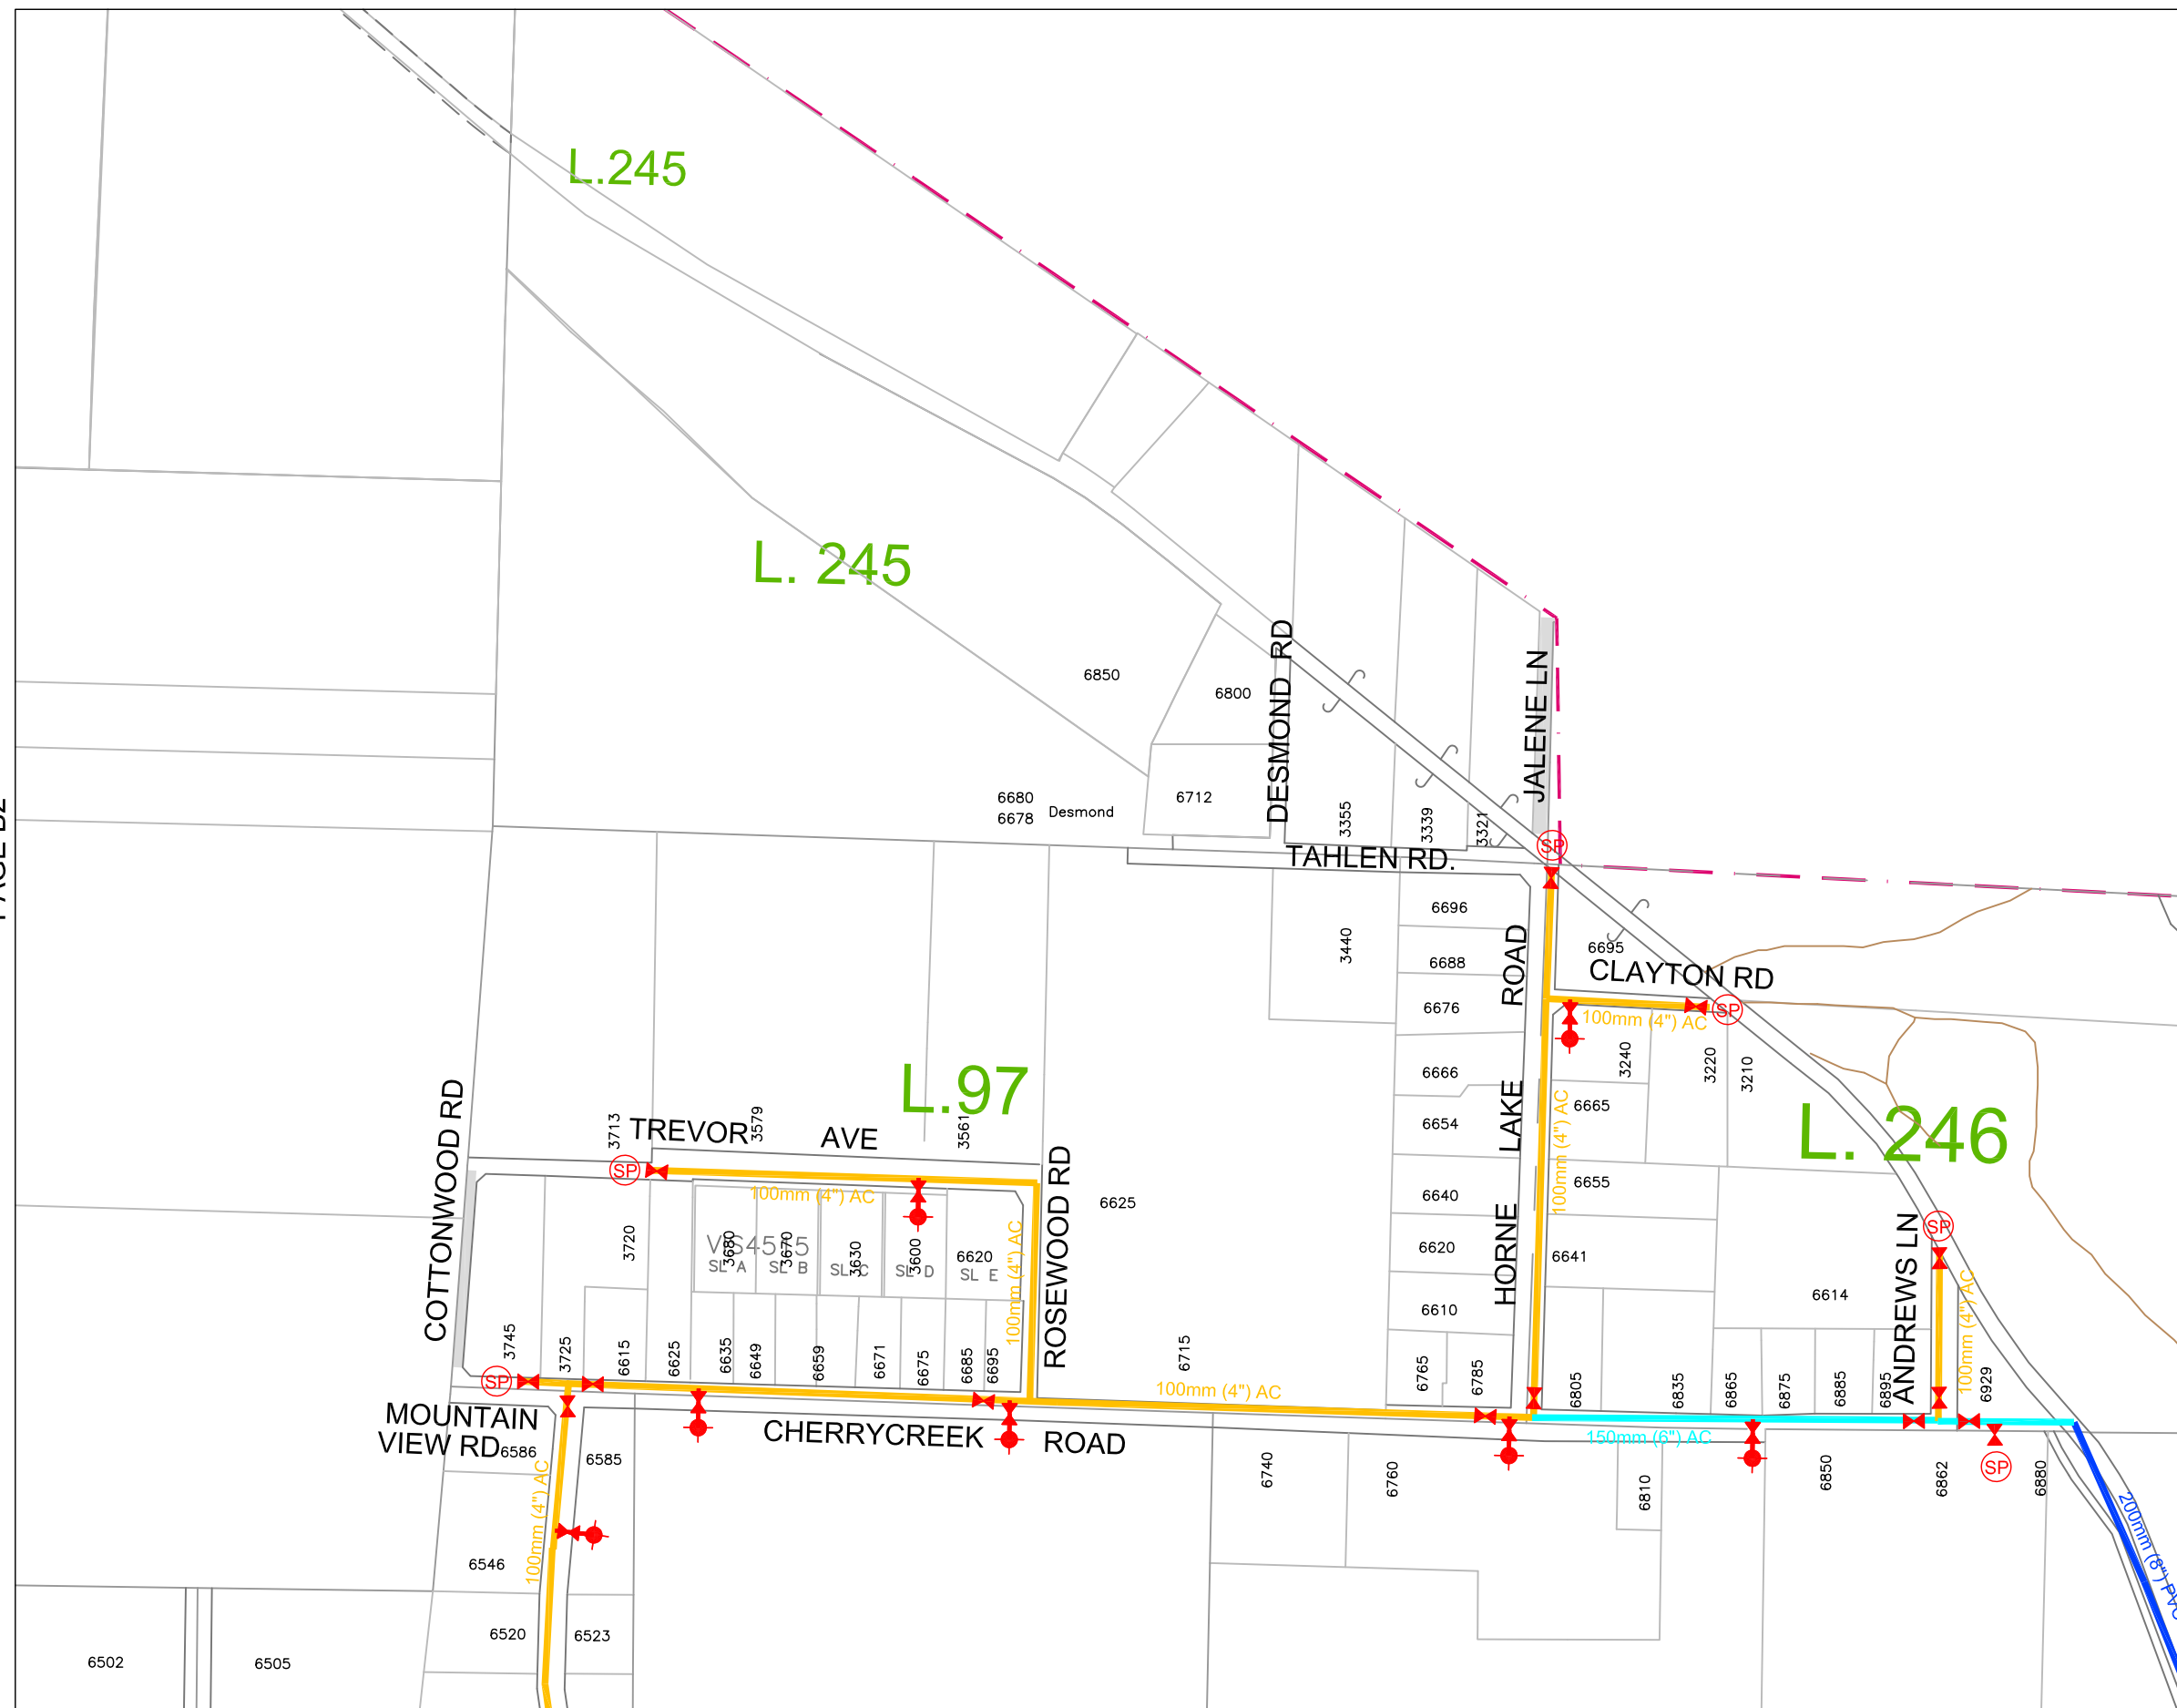
LEGEND

-  AIR VALVE
-  AIR VALVE
-  FIRE HYDRANT
-  STANDPIPE

-  50mm (2") PVC
-  100mm (4") PVC
-  100mm (4") AC
-  150mm (6") AC
-  200mm (8") AC
-  150mm (6") PVC
-  200mm (8") PVC
-  250mm (10") PVC
-  250mm (10") DI
-  250mm (10") STEEL
-  250mm (10") HDPE DR11
-  300mm (12") HDPE DR11

B3

0 50 1:5000 250m

PAGE B2

PAGE B4













PAGE C3

CHERRY CREEK WATERWORKS MAINTENANCE MAPBOOK




LEGEND

-  AIR VALVE
-  AIR VALVE
-  FIRE HYDRANT
-  STANDPIPE


-  50mm (2") PVC
-  100mm (4") PVC
-  100mm (4") AC
-  150mm (6") AC
-  200mm (8") AC
-  150mm (6") PVC
-  200mm (8") PVC
-  250mm (10") PVC
-  250mm (10") DI
-  250mm (10") STEEL
-  250mm (10") HDPE DR11
-  300mm (12") HDPE DR11

PAGE B3

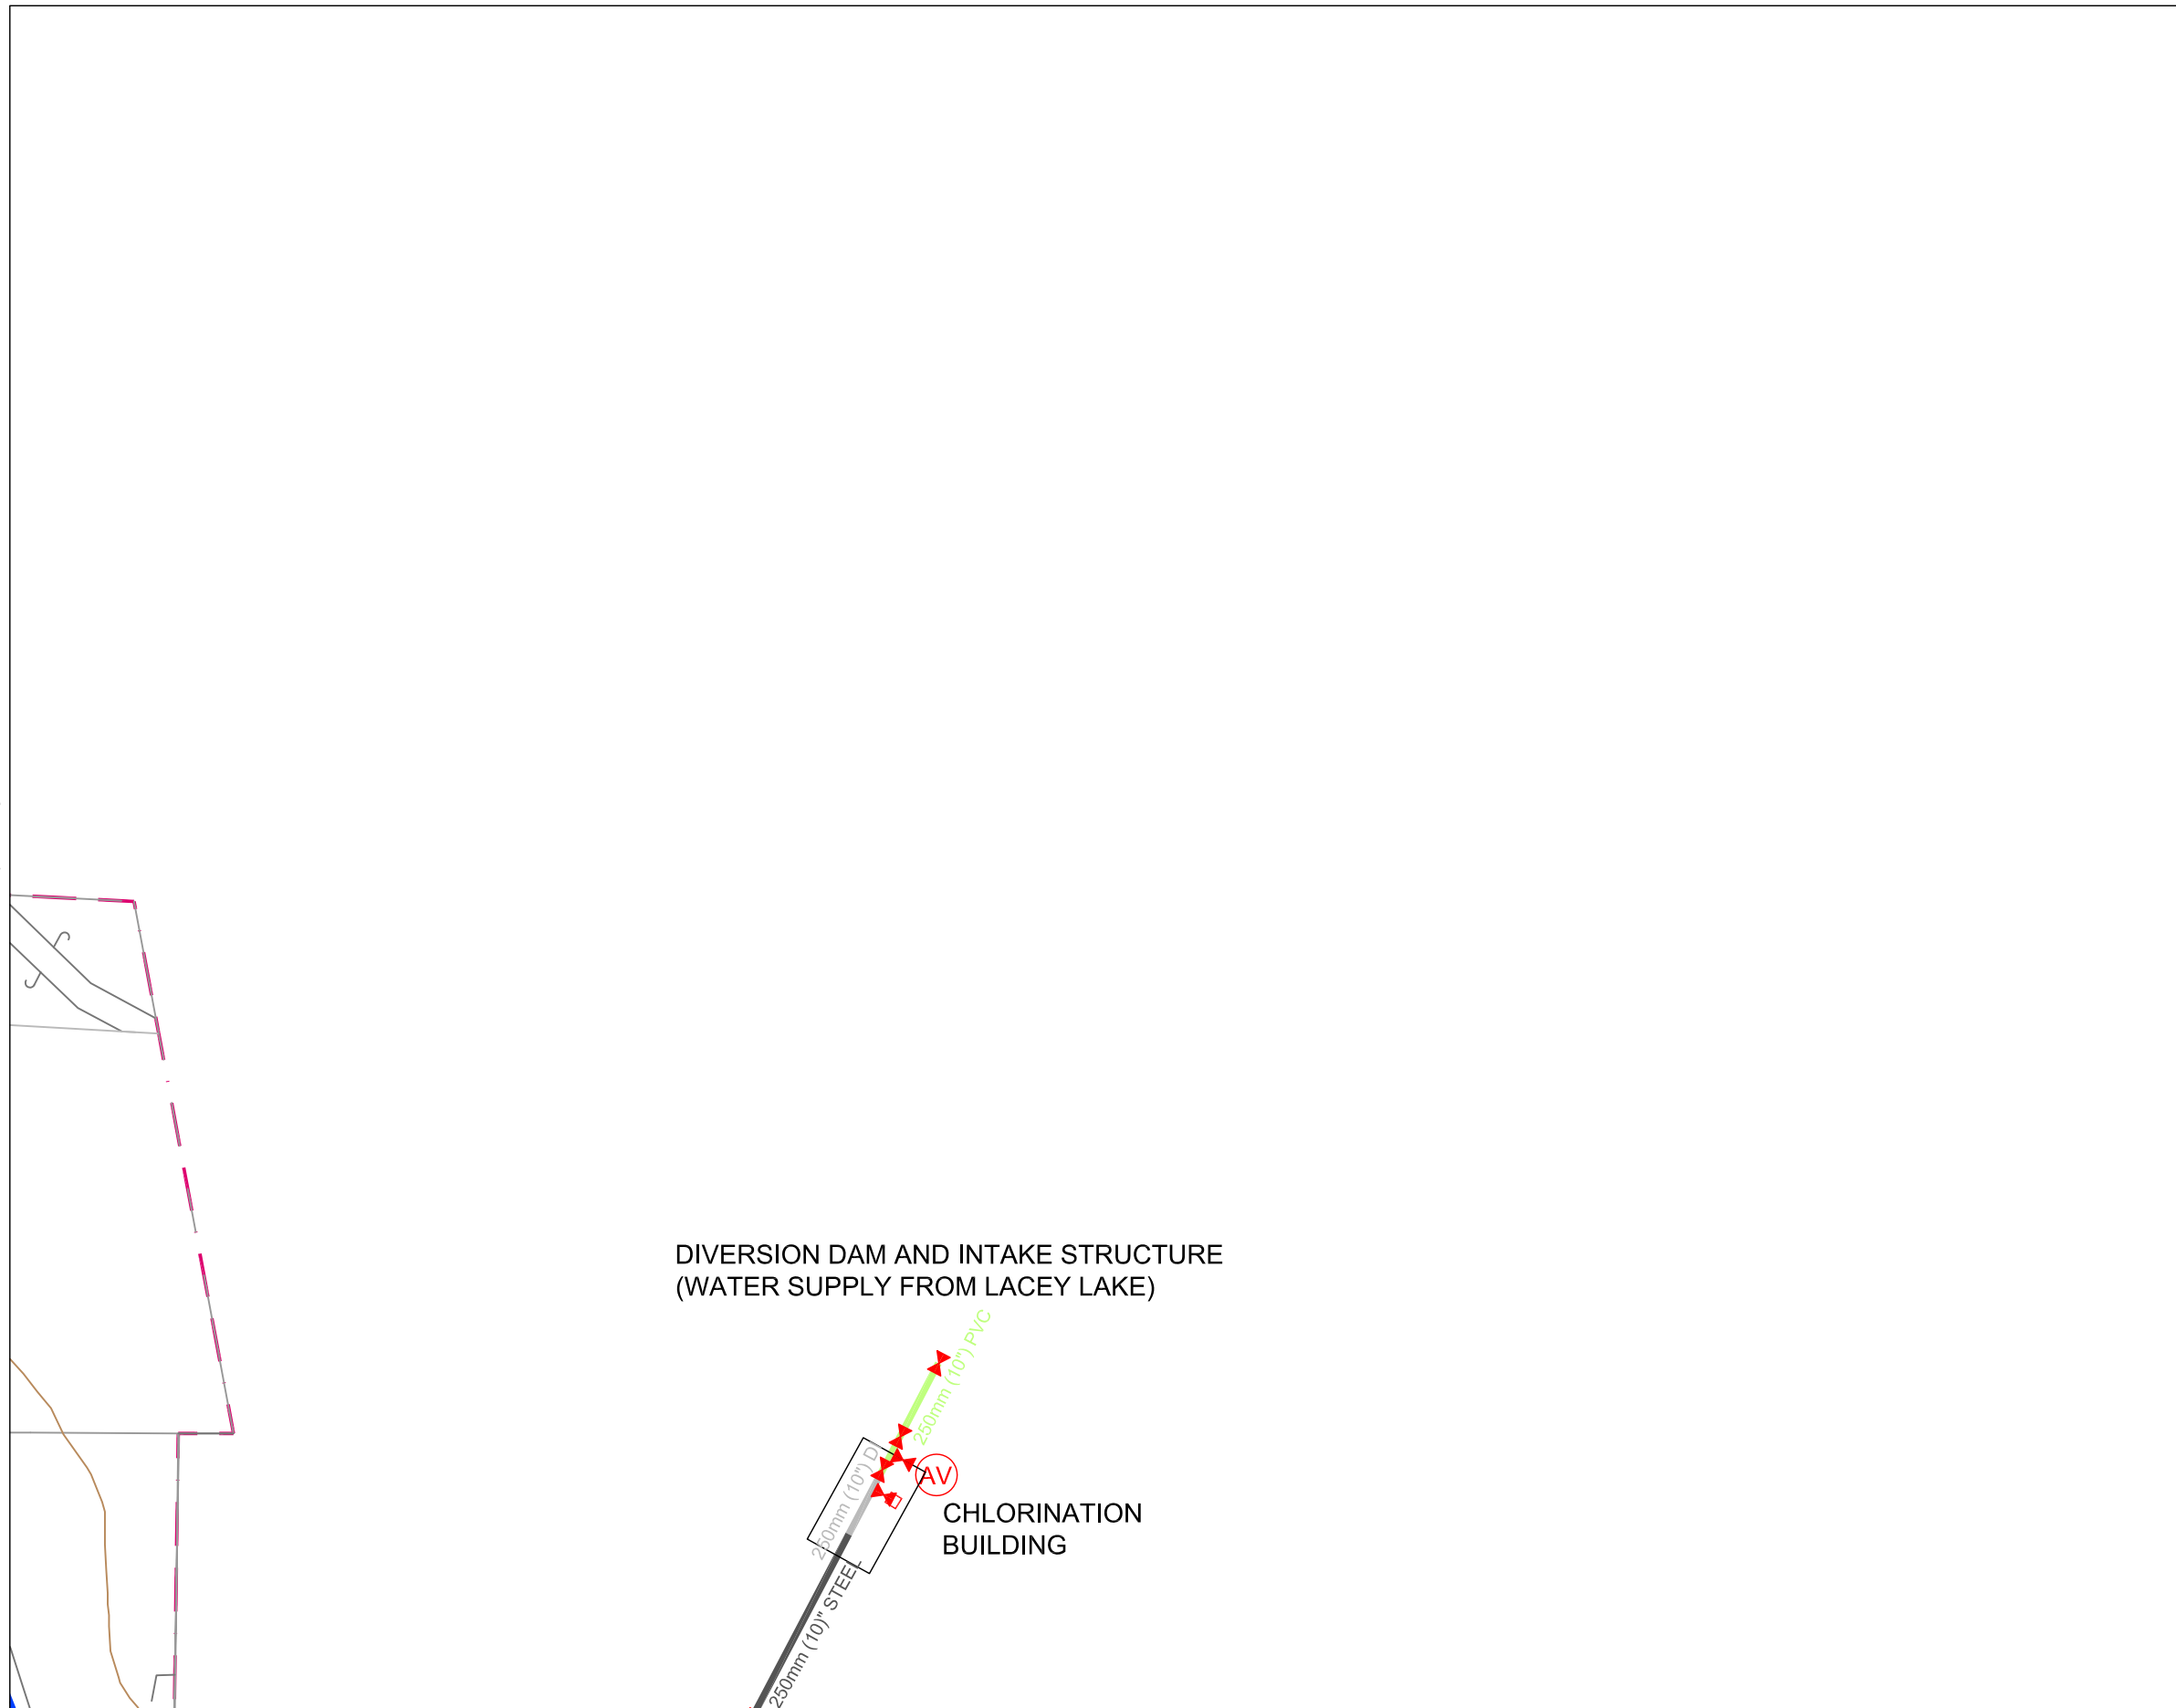

PAGE C4



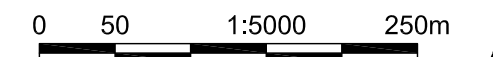









B4





CHERRY CREEK WATERWORKS MAINTENANCE MAPBOOK

LEGEND


-  AIR VALVE
-  AIR VALVE
-  FIRE HYDRANT
-  STANDPIPE

-  50mm (2") PVC
-  100mm (4") PVC
-  100mm (4") AC
-  150mm (6") AC
-  200mm (8") AC
-  150mm (6") PVC
-  200mm (8") PVC
-  250mm (10") PVC
-  250mm (10") DI
-  250mm (10") STEEL
-  250mm (10") HDPE DR11
-  300mm (12") HDPE DR11

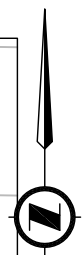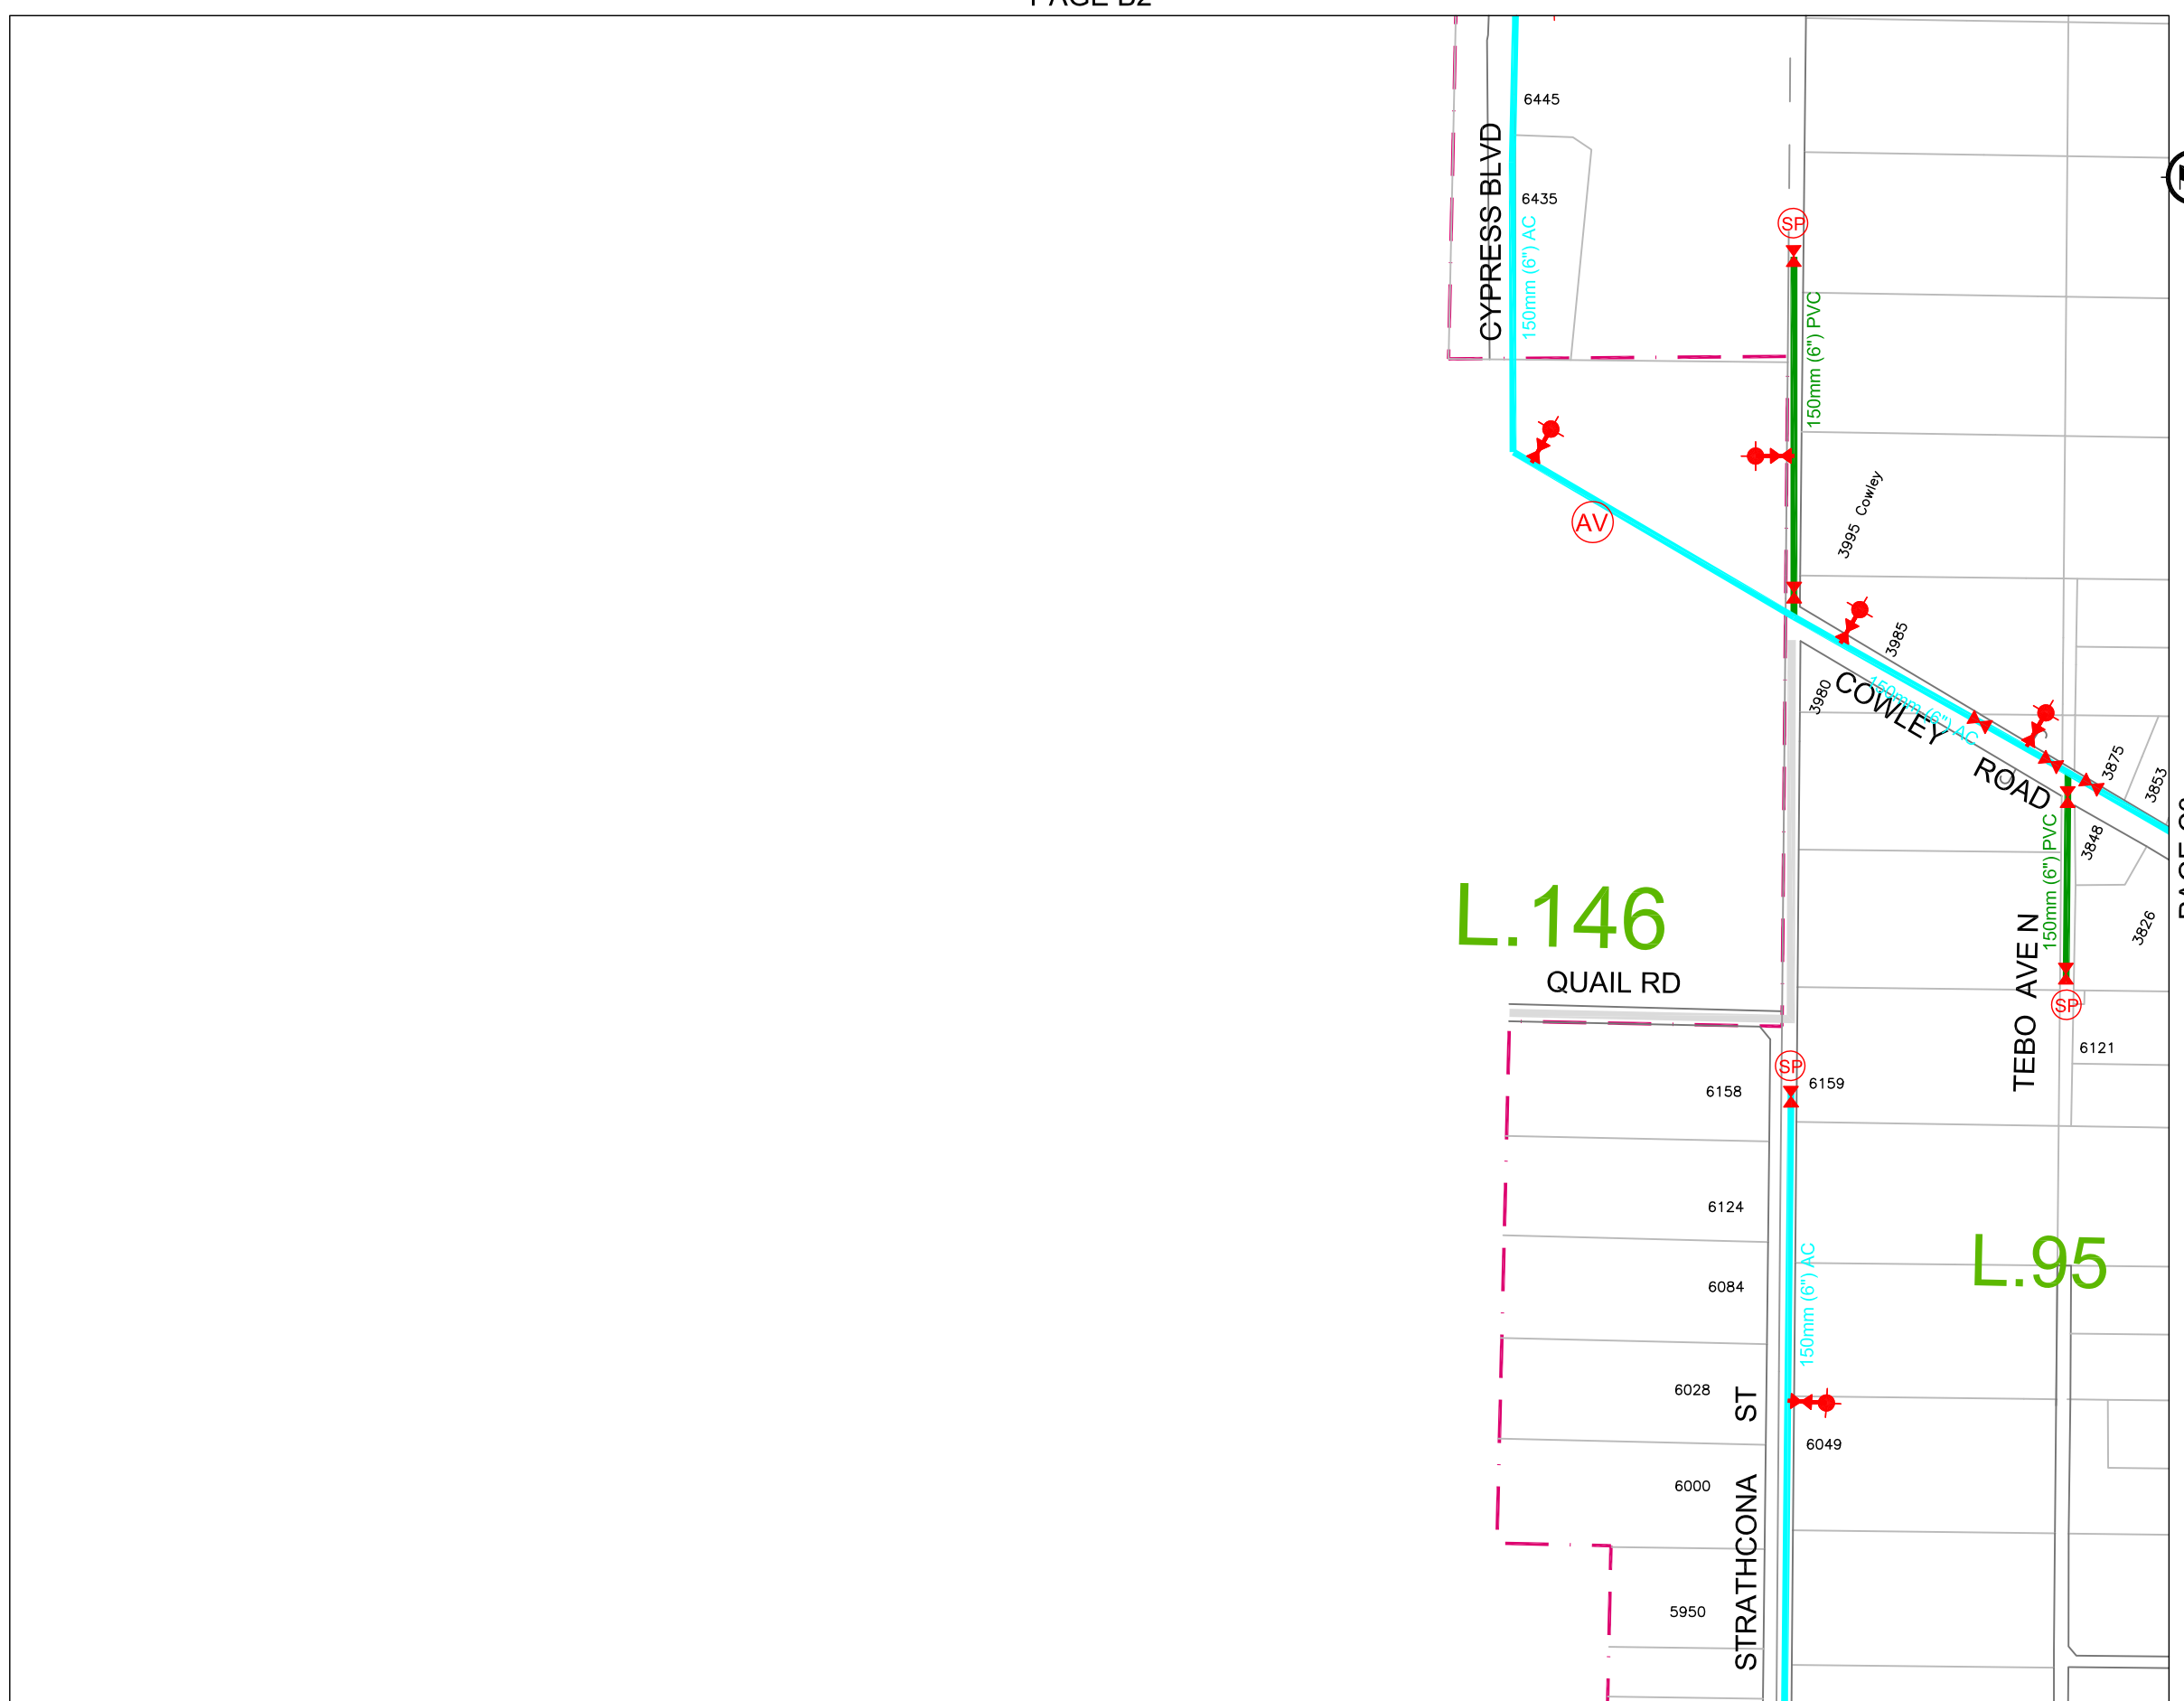

PAGE C3



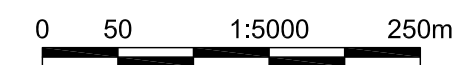









C2




CHERRY CREEK WATERWORKS MAINTENANCE MAPBOOK

LEGEND

-  AIR VALVE
-  AIR VALVE
-  FIRE HYDRANT
-  STANDPIPE


-  50mm (2") PVC
-  100mm (4") PVC
-  100mm (4") AC
-  150mm (6") AC
-  200mm (8") AC
-  150mm (6") PVC
-  200mm (8") PVC
-  250mm (10") PVC
-  250mm (10") DI
-  250mm (10") STEEL
-  250mm (10") HDPE DR11
-  300mm (12") HDPE DR11

C3

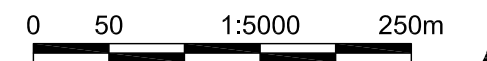

PAGE C2



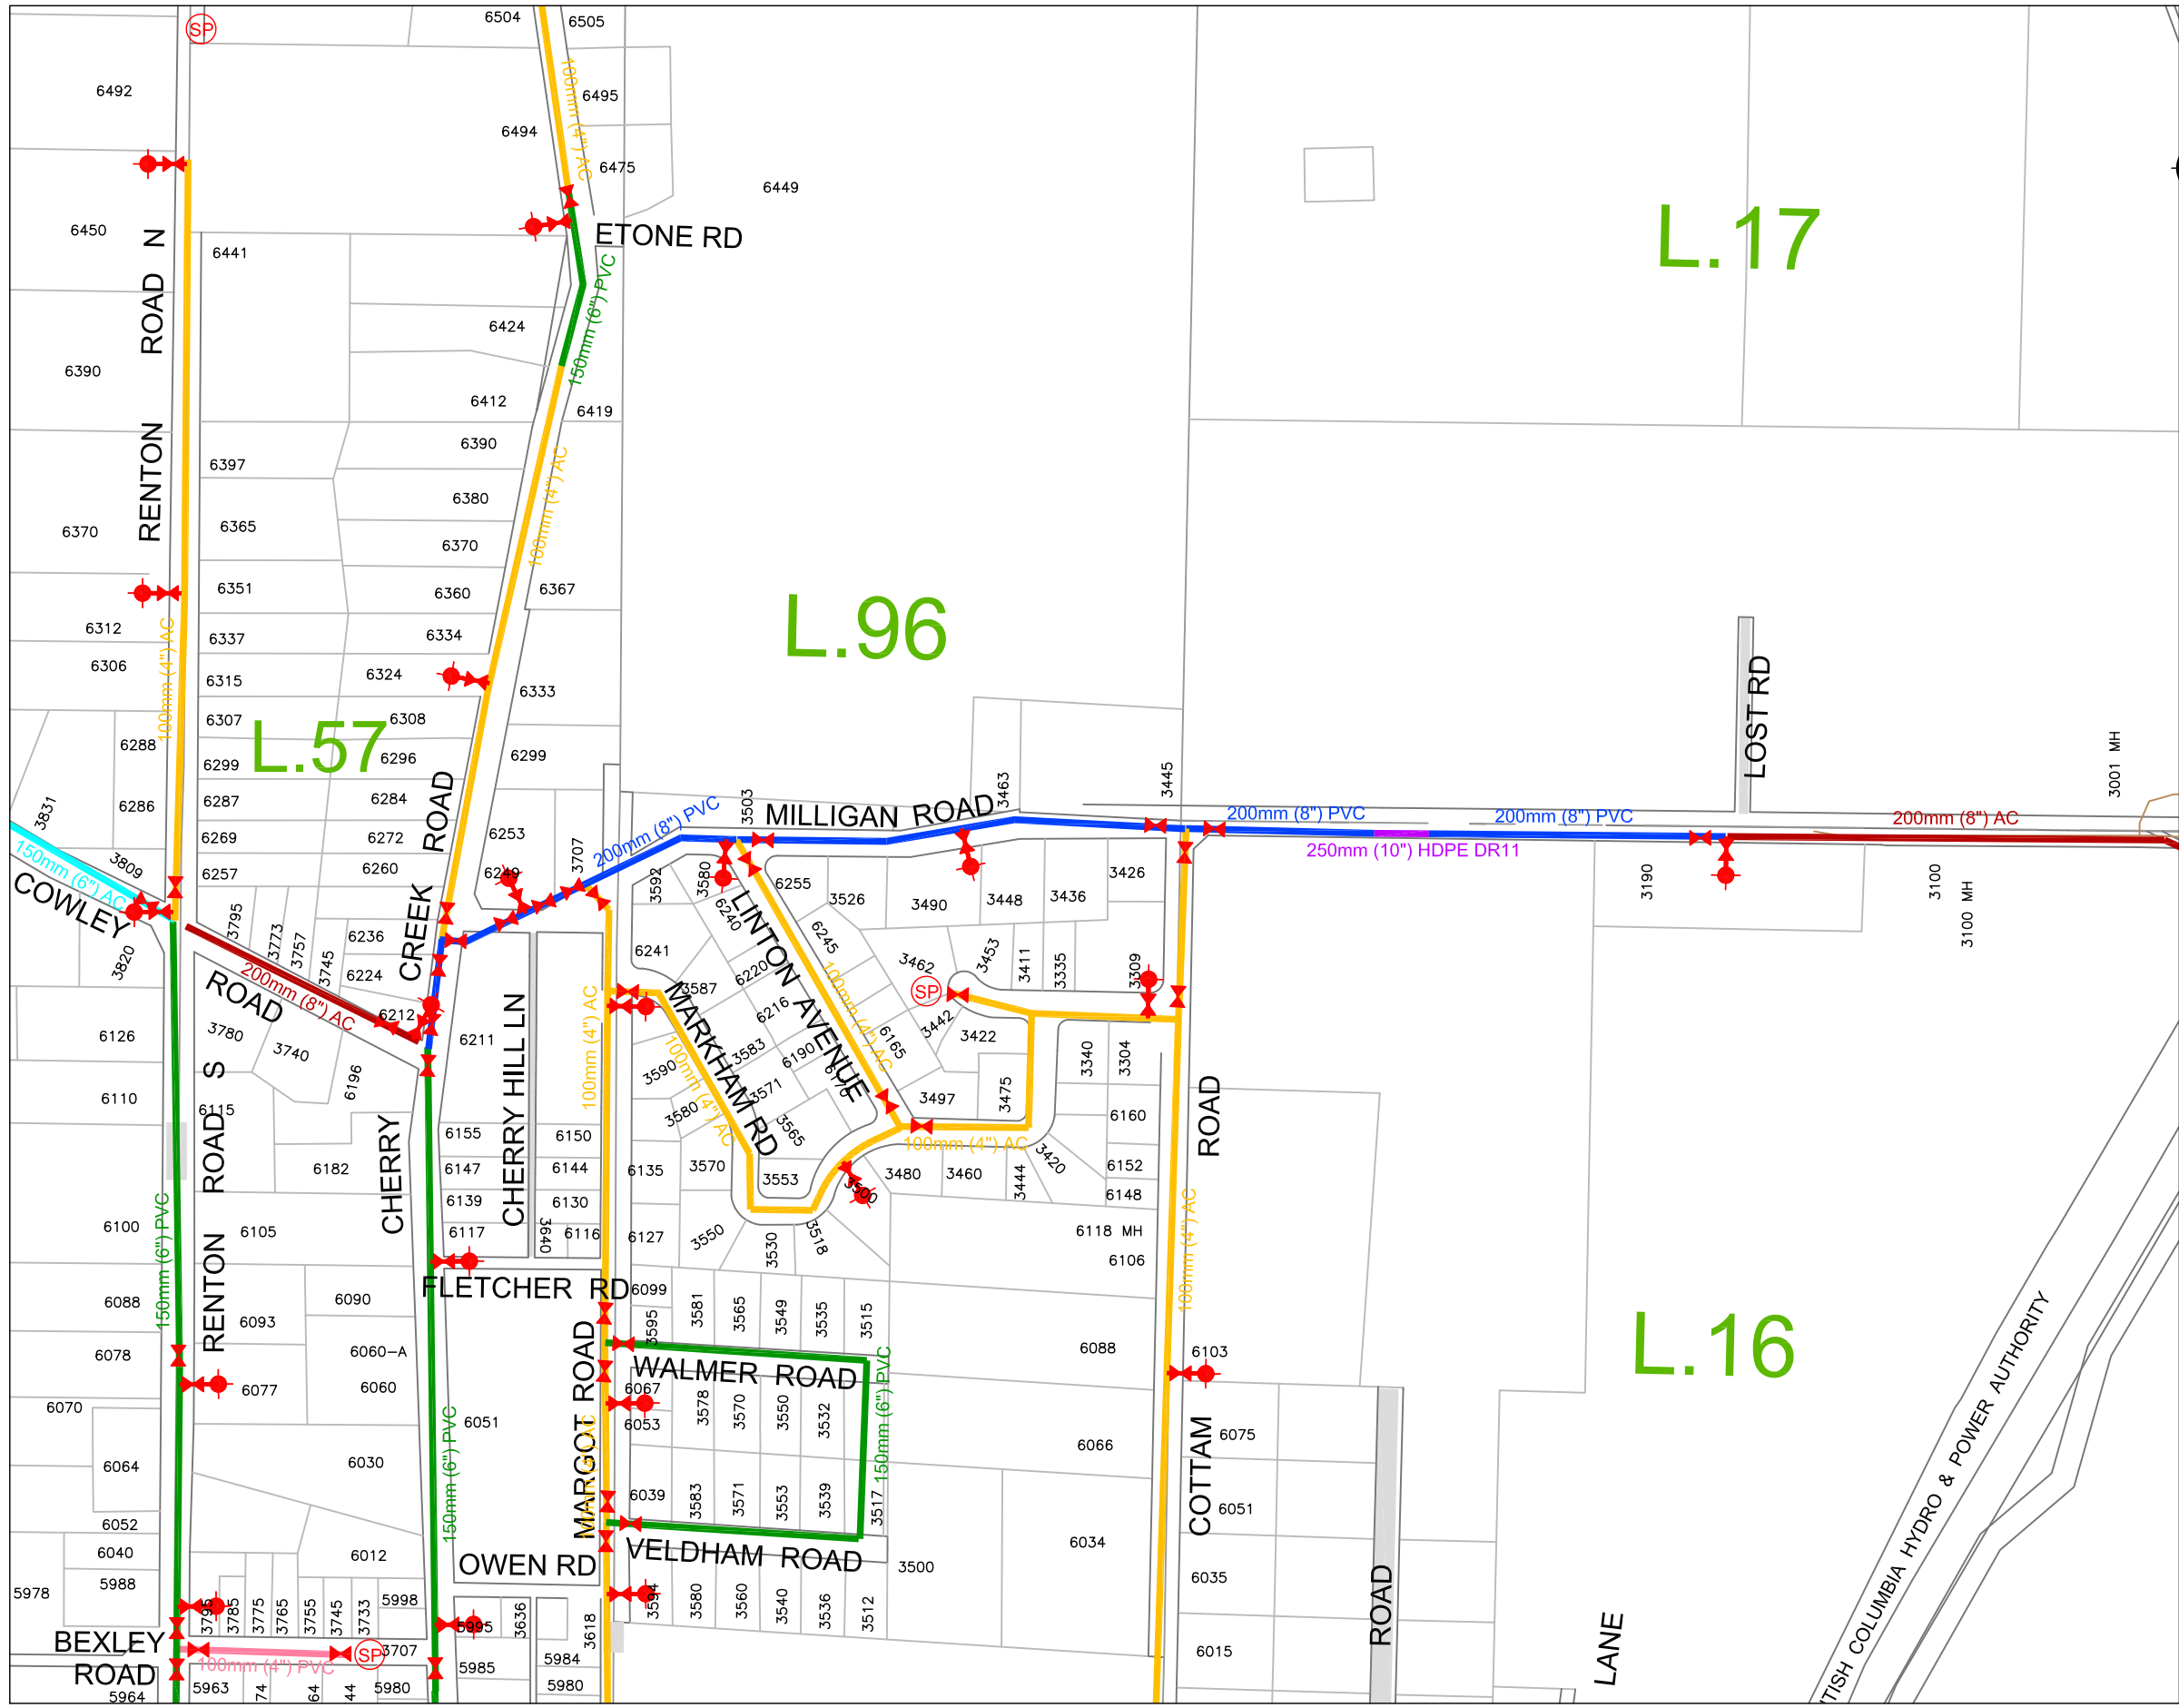









PAGE C4





CHERRY CREEK WATERWORKS MAINTENANCE MAPBOOK


LEGEND

 
-  AIR VALVE
-  AIR VALVE
-  FIRE HYDRANT
-  STANDPIPE

-  50mm (2") PVC
-  100mm (4") PVC
-  100mm (4") AC
-  150mm (6") AC
-  200mm (8") AC
-  150mm (6") PVC
-  200mm (8") PVC
-  250mm (10") PVC
-  250mm (10") DI
-  250mm (10") STEEL
-  250mm (10") HDPE DR11
-  300mm (12") HDPE DR11

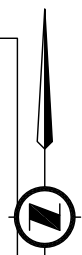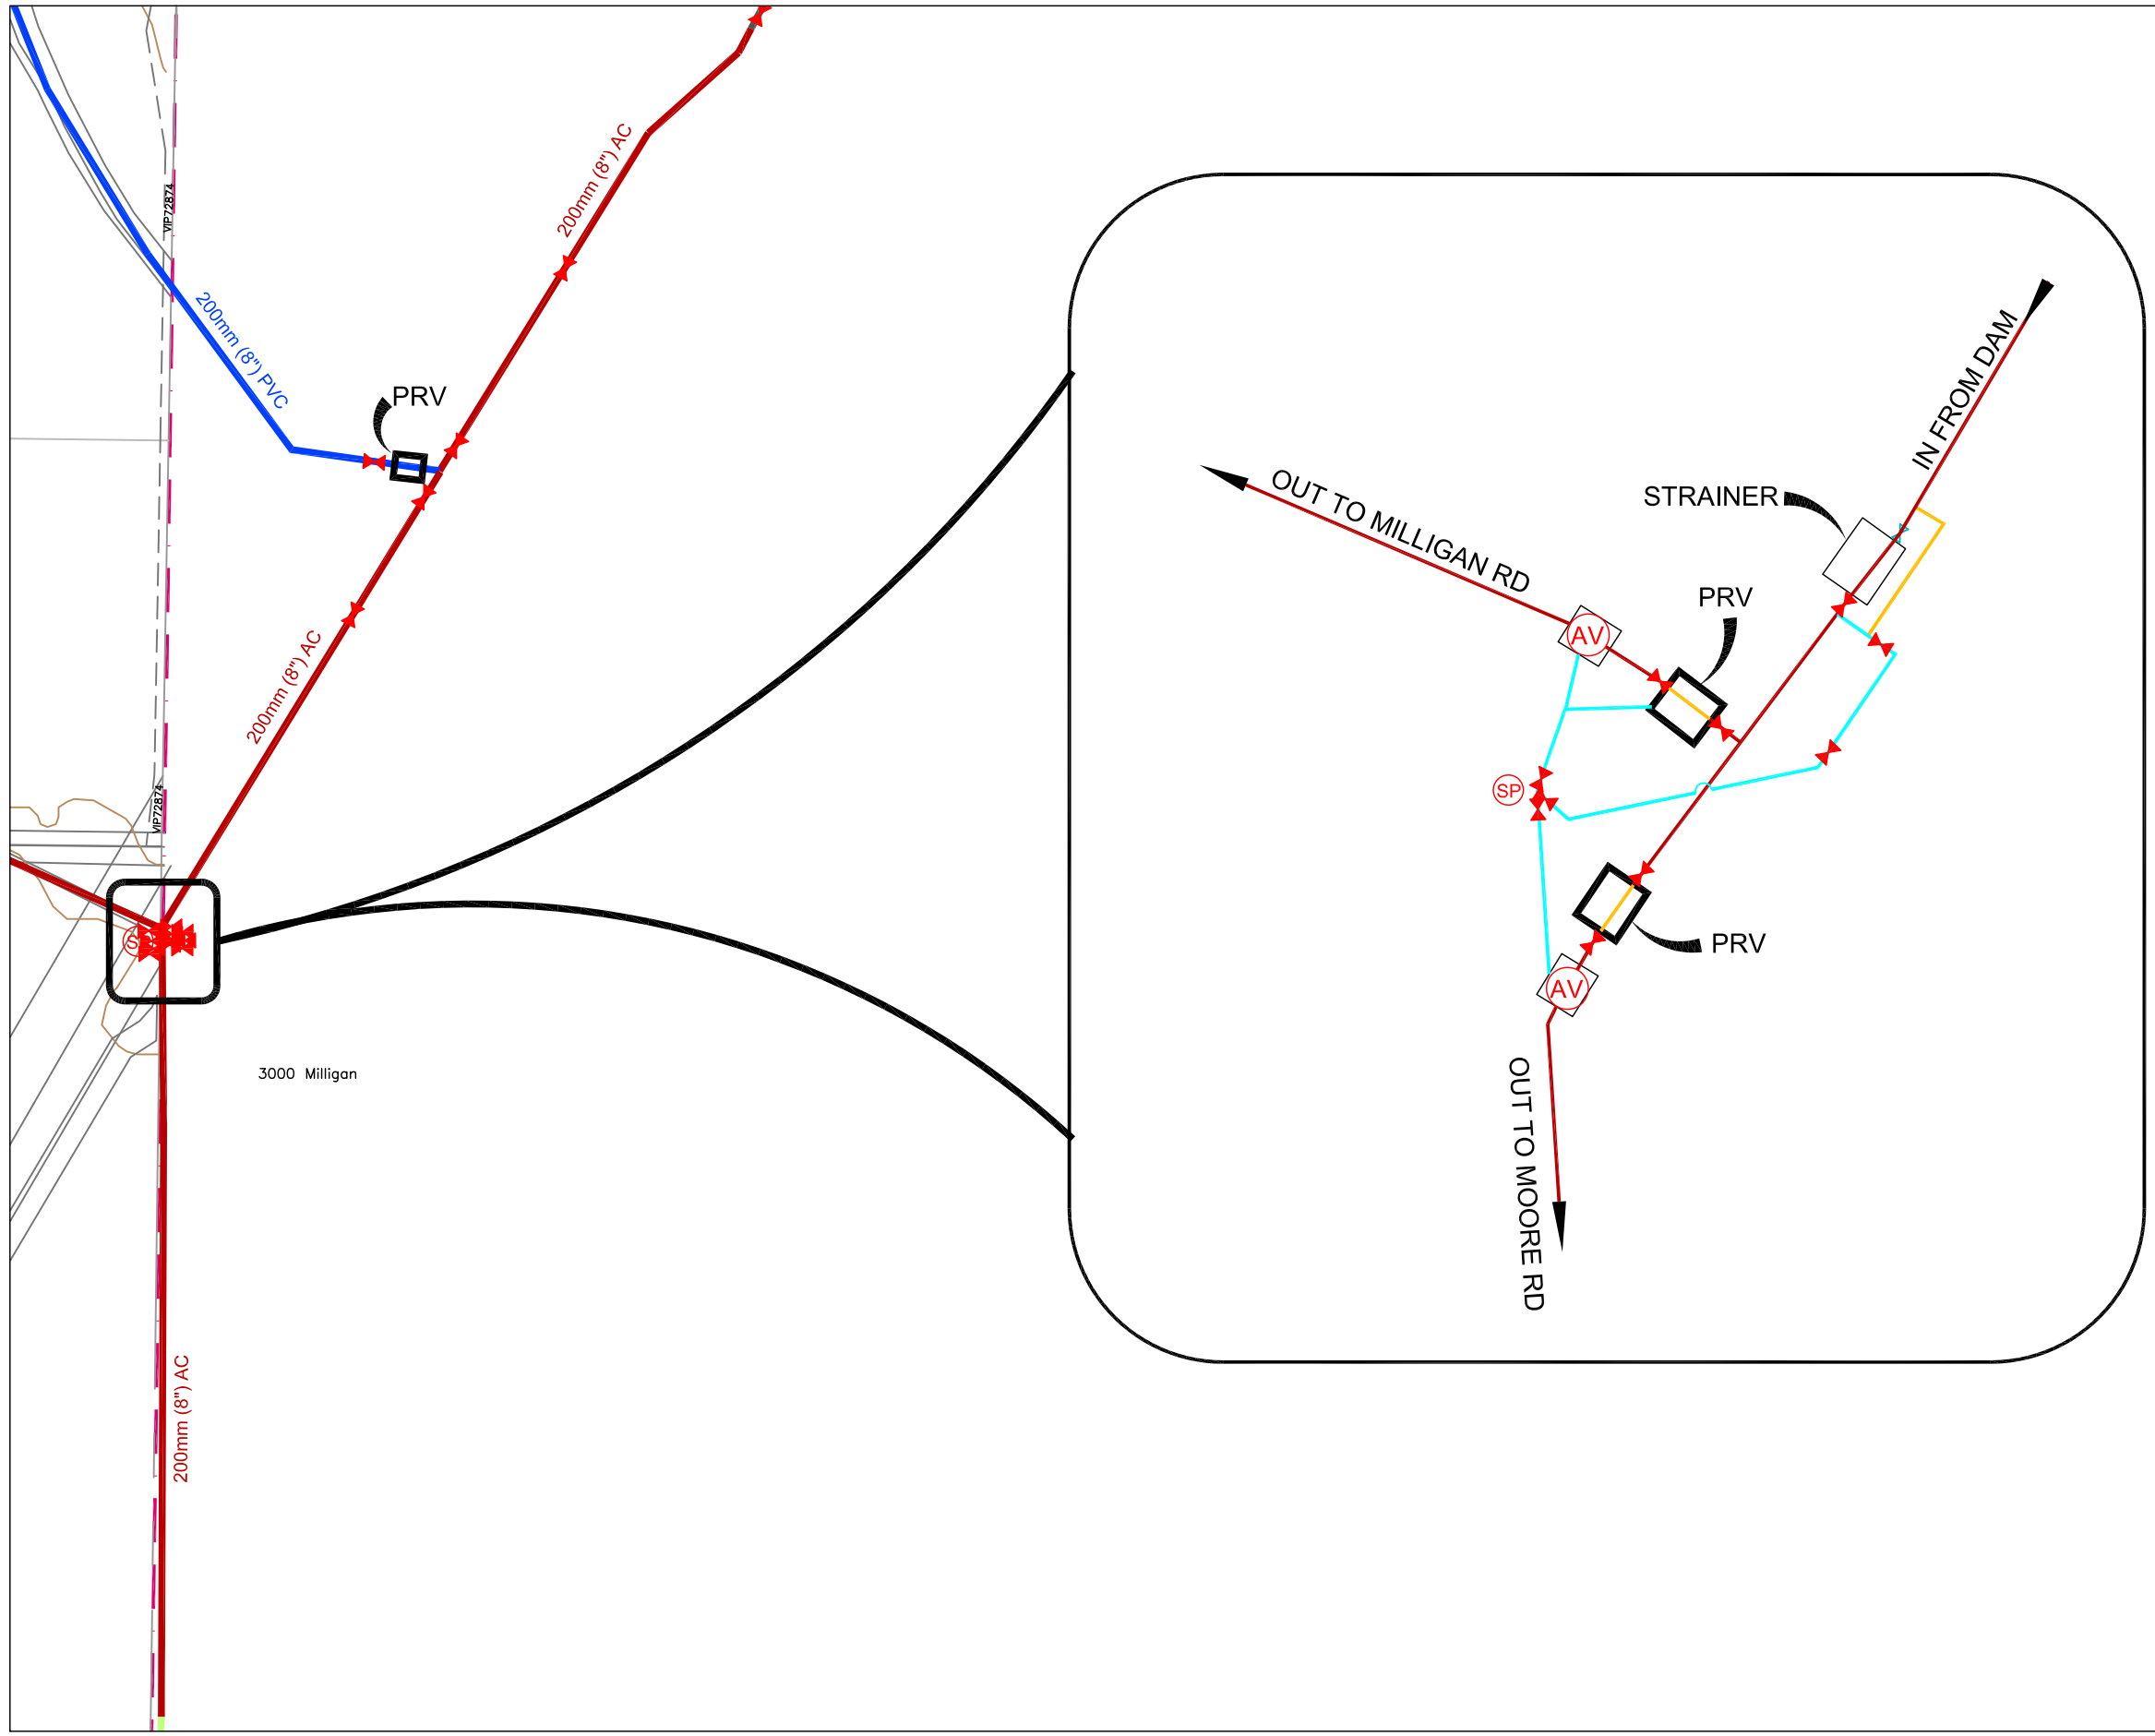

C4

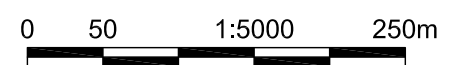

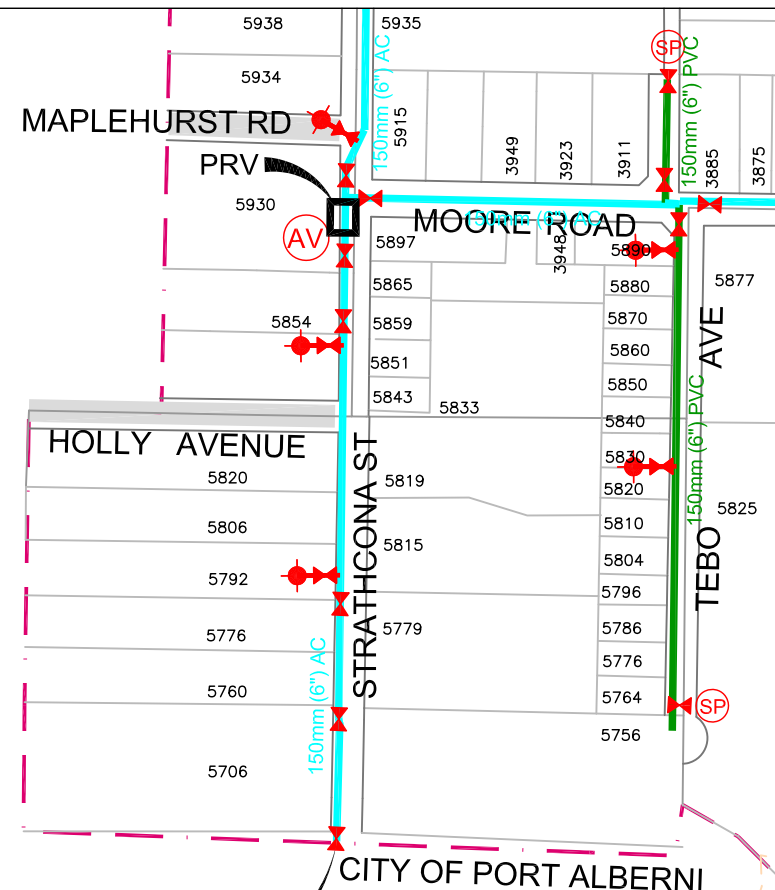

EMERGENCY CONNECTION
TO CITY OF PORT
ALBERNI WATER SYSTEM

PAGE D3


CHERRY CREEK WATERWORKS MAINTENANCE MAPBOOK

LEGEND


- AIR VALVE
- AIR VALVE
- FIRE HYDRANT
- STANDPIPE

- 50mm (2") PVC
- 100mm (4") PVC
- 100mm (4") AC
- 150mm (6") AC
- 200mm (8") AC
- 150mm (6") PVC
- 200mm (8") PVC
- 250mm (10") PVC
- 250mm (10") DI
- 250mm (10") STEEL
- 250mm (10") HDPE DR11
- 300mm (12") HDPE DR11

D2

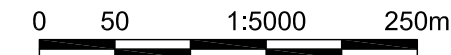

CHERRY CREEK WATERWORKS MAINTENANCE MAPBOOK

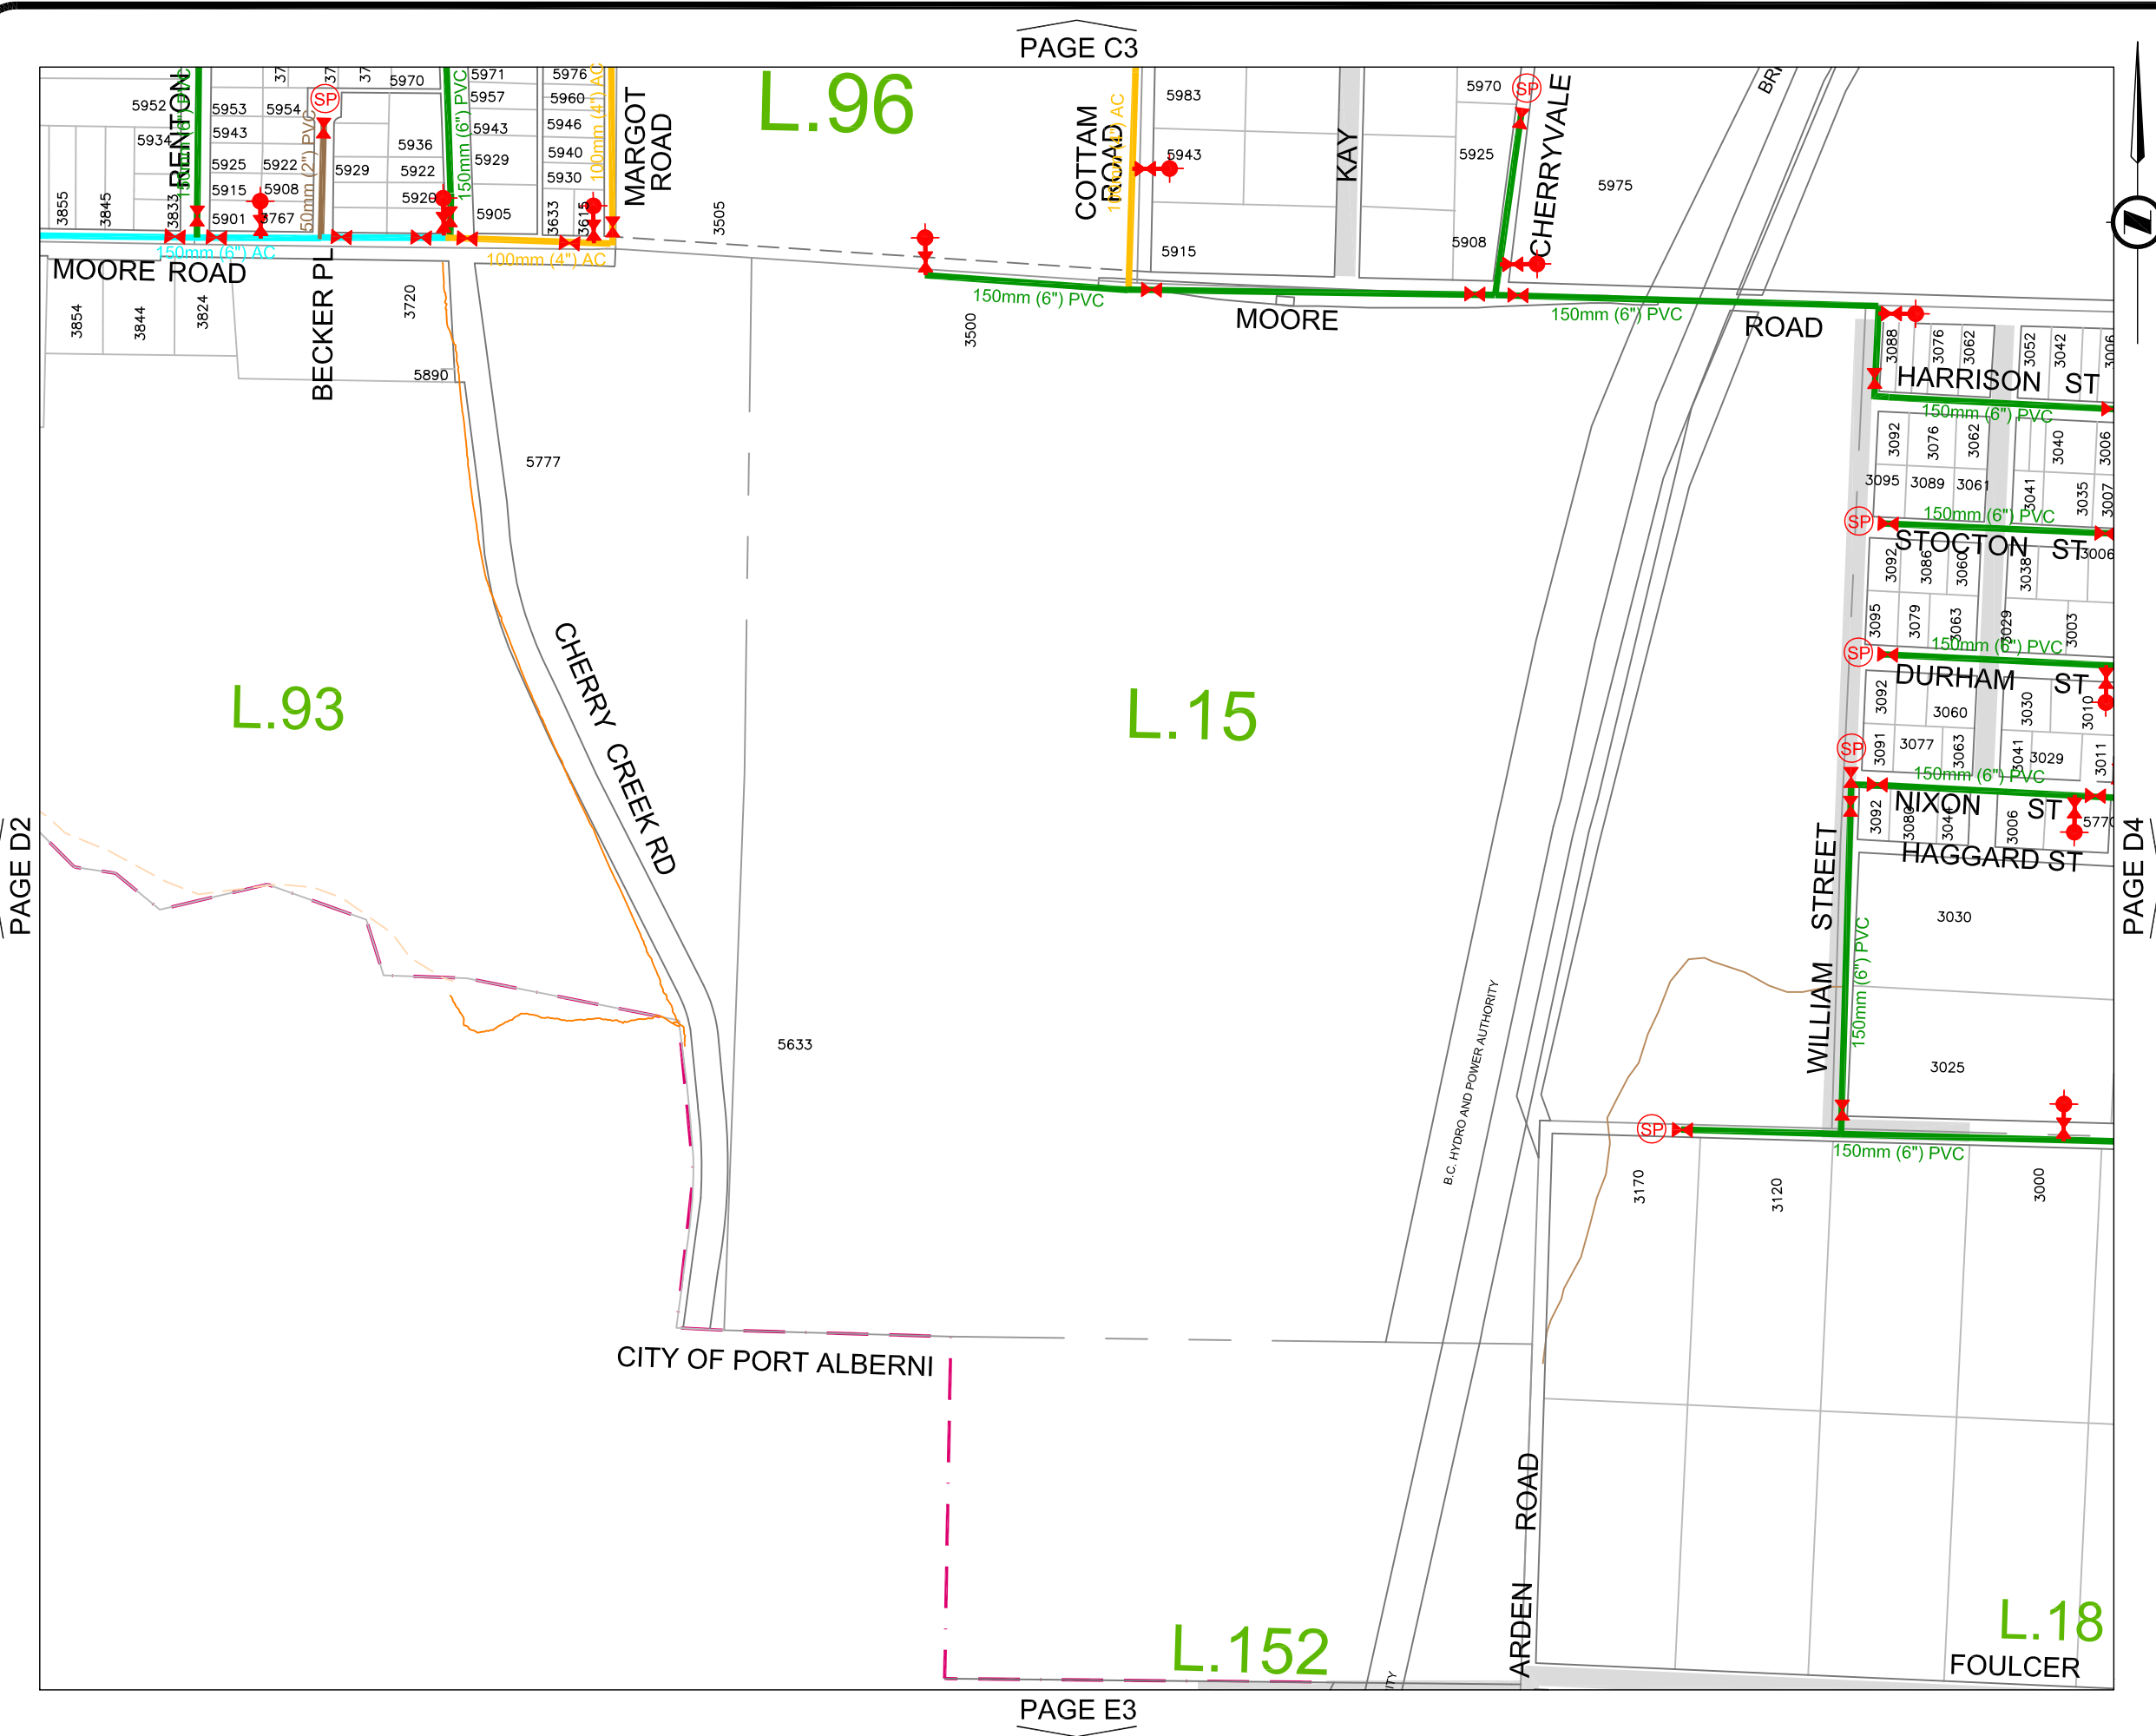


LEGEND

- AV AIR VALVE
- ✕ AIR VALVE
- FIRE HYDRANT
- SP STANDPIPE

- 50mm (2") PVC
- 100mm (4") PVC
- 100mm (4") AC
- 150mm (6") AC
- 200mm (8") AC
- 150mm (6") PVC
- 200mm (8") PVC
- 250mm (10") PVC
- 250mm (10") DI
- 250mm (10") STEEL
- 250mm (10") HDPE DR11
- 300mm (12") HDPE DR11



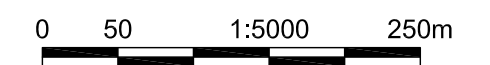









D3





CHERRY CREEK WATERWORKS MAINTENANCE MAPBOOK

LEGEND

 -  AIR VALVE
-  AIR VALVE
-  FIRE HYDRANT
-  STANDPIPE

-  50mm (2") PVC
-  100mm (4") PVC
-  100mm (4") AC
-  150mm (6") AC
-  200mm (8") AC
-  150mm (6") PVC
-  200mm (8") PVC
-  250mm (10") PVC
-  250mm (10") DI
-  250mm (10") STEEL
-  250mm (10") HDPE DR11
-  300mm (12") HDPE DR11

D4

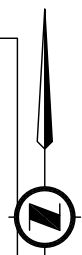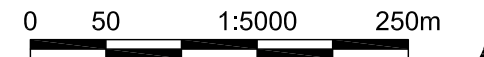


PAGE D3

PAGE E4



CHERRY CREEK WATERWORKS MAINTENANCE MAPBOOK

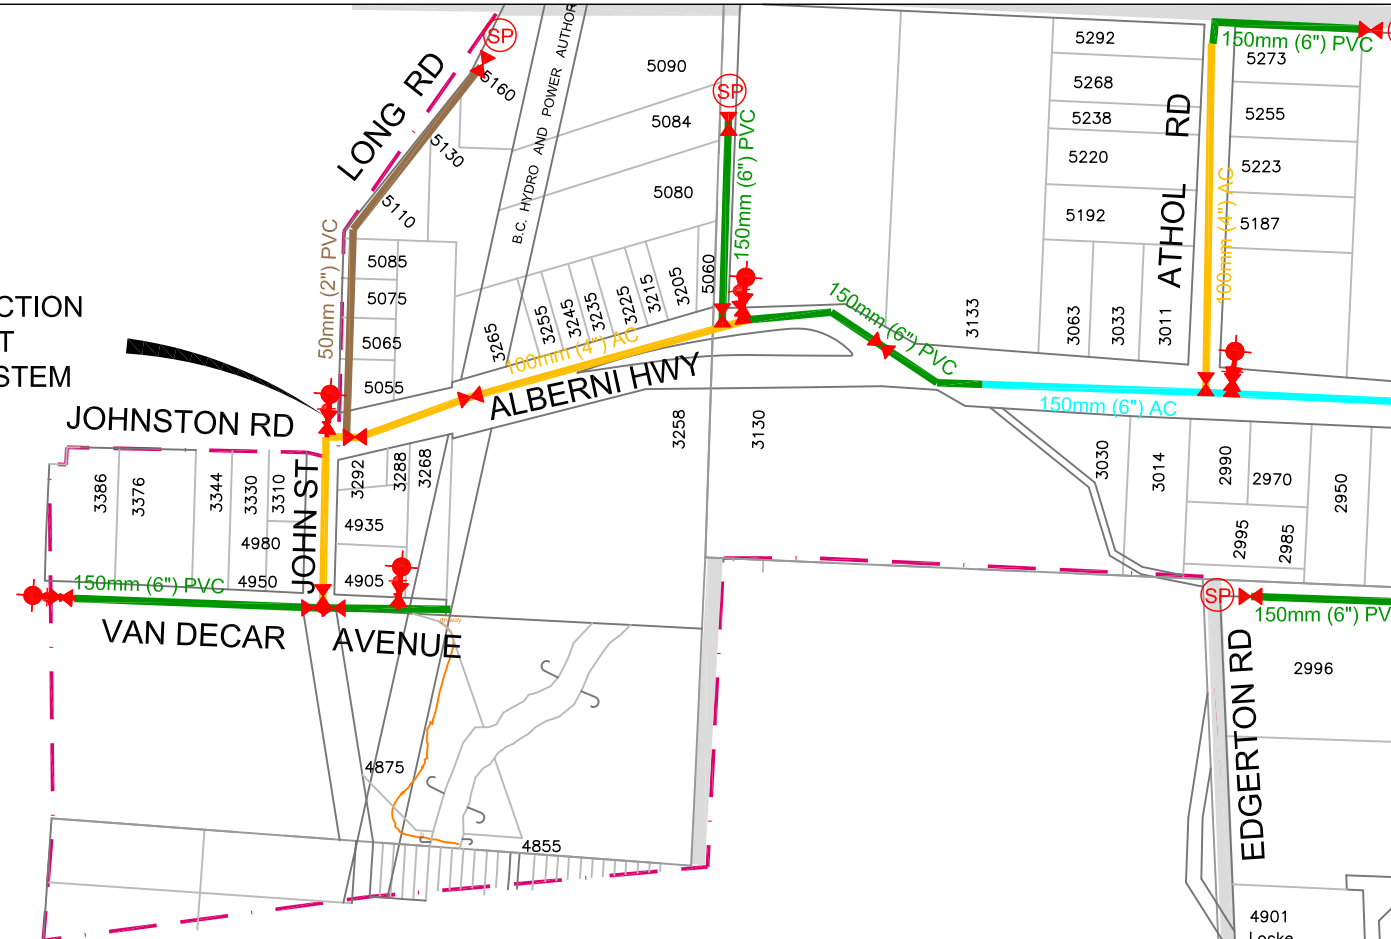


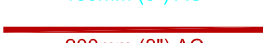

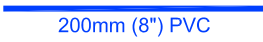






EMERGENCY CONNECTION
TO CITY OF PORT
ALBERNI WATER SYSTEM




PAGE E4

LEGEND

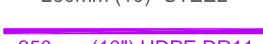-  AIR VALVE
-  AIR VALVE
-  FIRE HYDRANT
-  STANDPIPE


-  50mm (2") PVC
-  100mm (4") PVC
-  100mm (4") AC
-  150mm (6") AC
-  200mm (8") AC
-  150mm (6") PVC
-  200mm (8") PVC
-  250mm (10") PVC
-  250mm (10") DI
-  250mm (10") STEEL
-  250mm (10") HDPE DR11
-  300mm (12") HDPE DR11



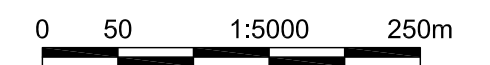









E3





CHERRY CREEK WATERWORKS MAINTENANCE MAPBOOK

LEGEND

 -  AIR VALVE
-  AIR VALVE
-  FIRE HYDRANT
-  STANDPIPE

-  50mm (2") PVC
-  100mm (4") PVC
-  100mm (4") AC
-  150mm (6") AC
-  200mm (8") AC
-  150mm (6") PVC
-  200mm (8") PVC
-  250mm (10") PVC
-  250mm (10") DI
-  250mm (10") STEEL
-  250mm (10") HDPE DR11
-  300mm (12") HDPE DR11

E4

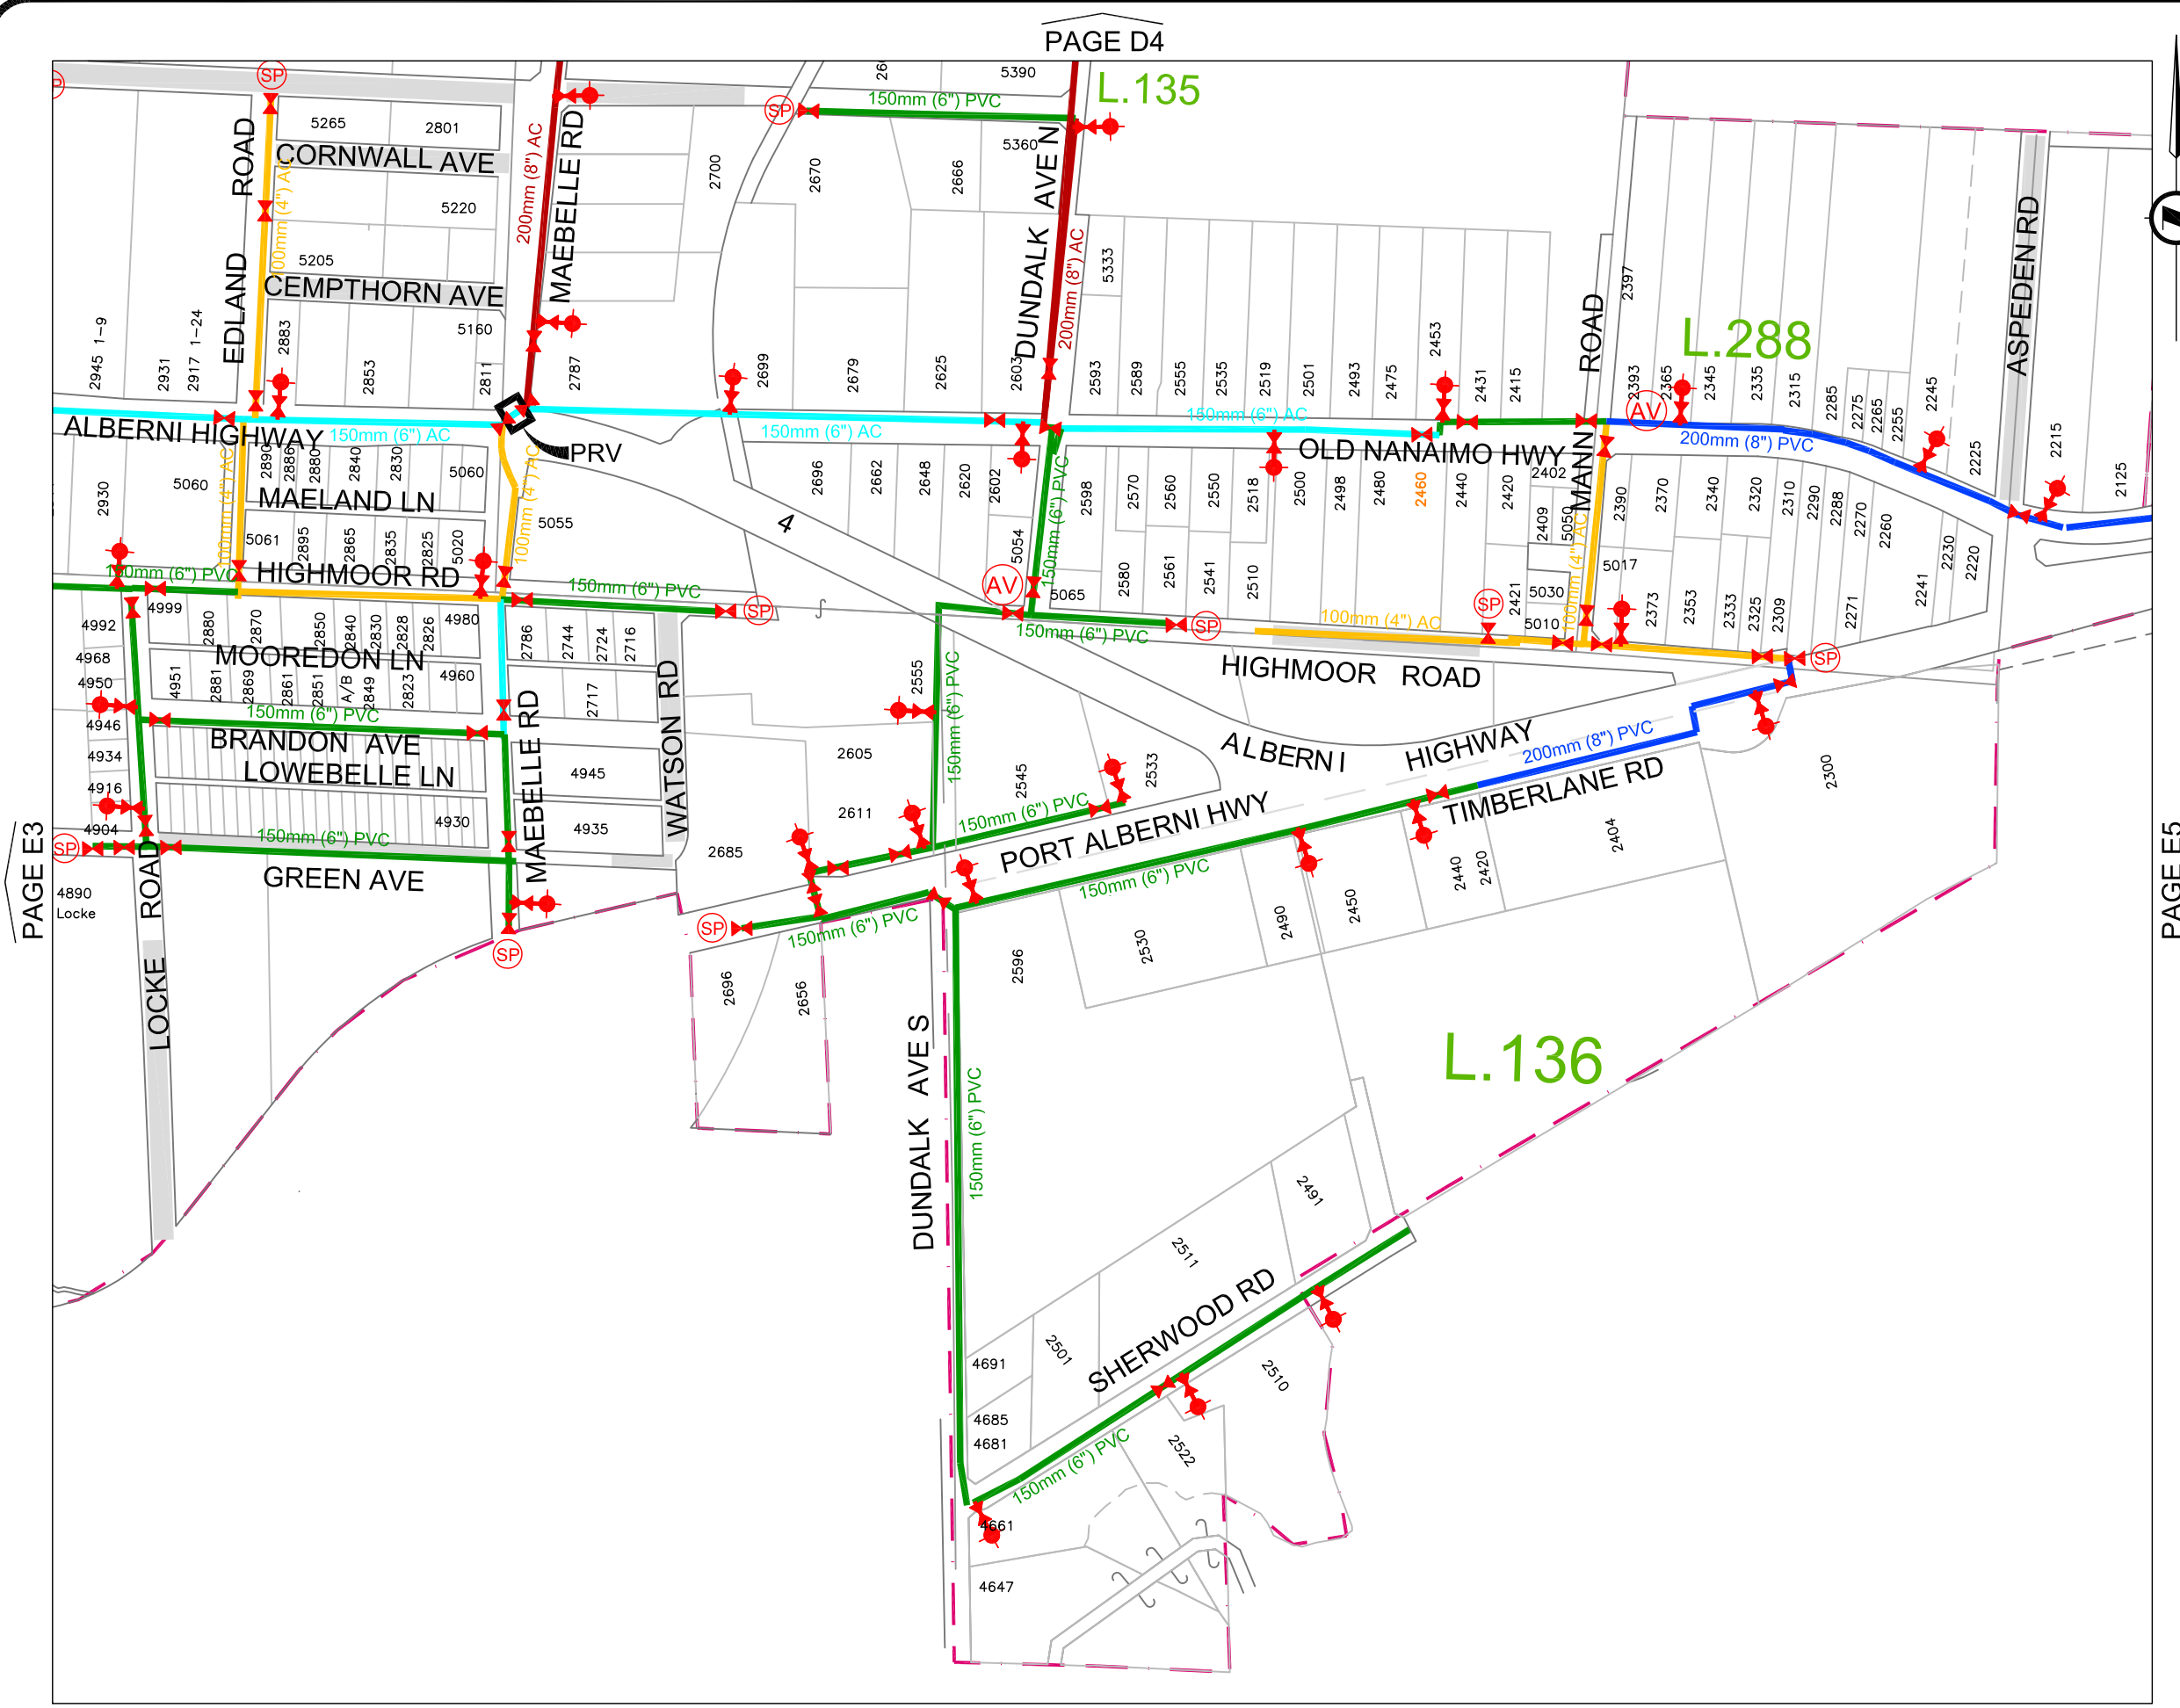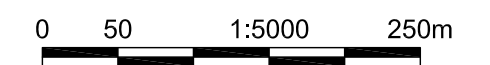

PAGE D4



PAGE E3













PAGE E5


CHERRY CREEK WATERWORKS MAINTENANCE MAPBOOK



LEGEND

-  AIR VALVE
-  AIR VALVE
-  FIRE HYDRANT
-  STANDPIPE

-  50mm (2") PVC
-  100mm (4") PVC
-  100mm (4") AC
-  150mm (6") AC
-  200mm (8") AC
-  150mm (6") PVC
-  200mm (8") PVC
-  250mm (10") PVC
-  250mm (10") DI
-  250mm (10") STEEL
-  250mm (10") HDPE DR11
-  300mm (12") HDPE DR11

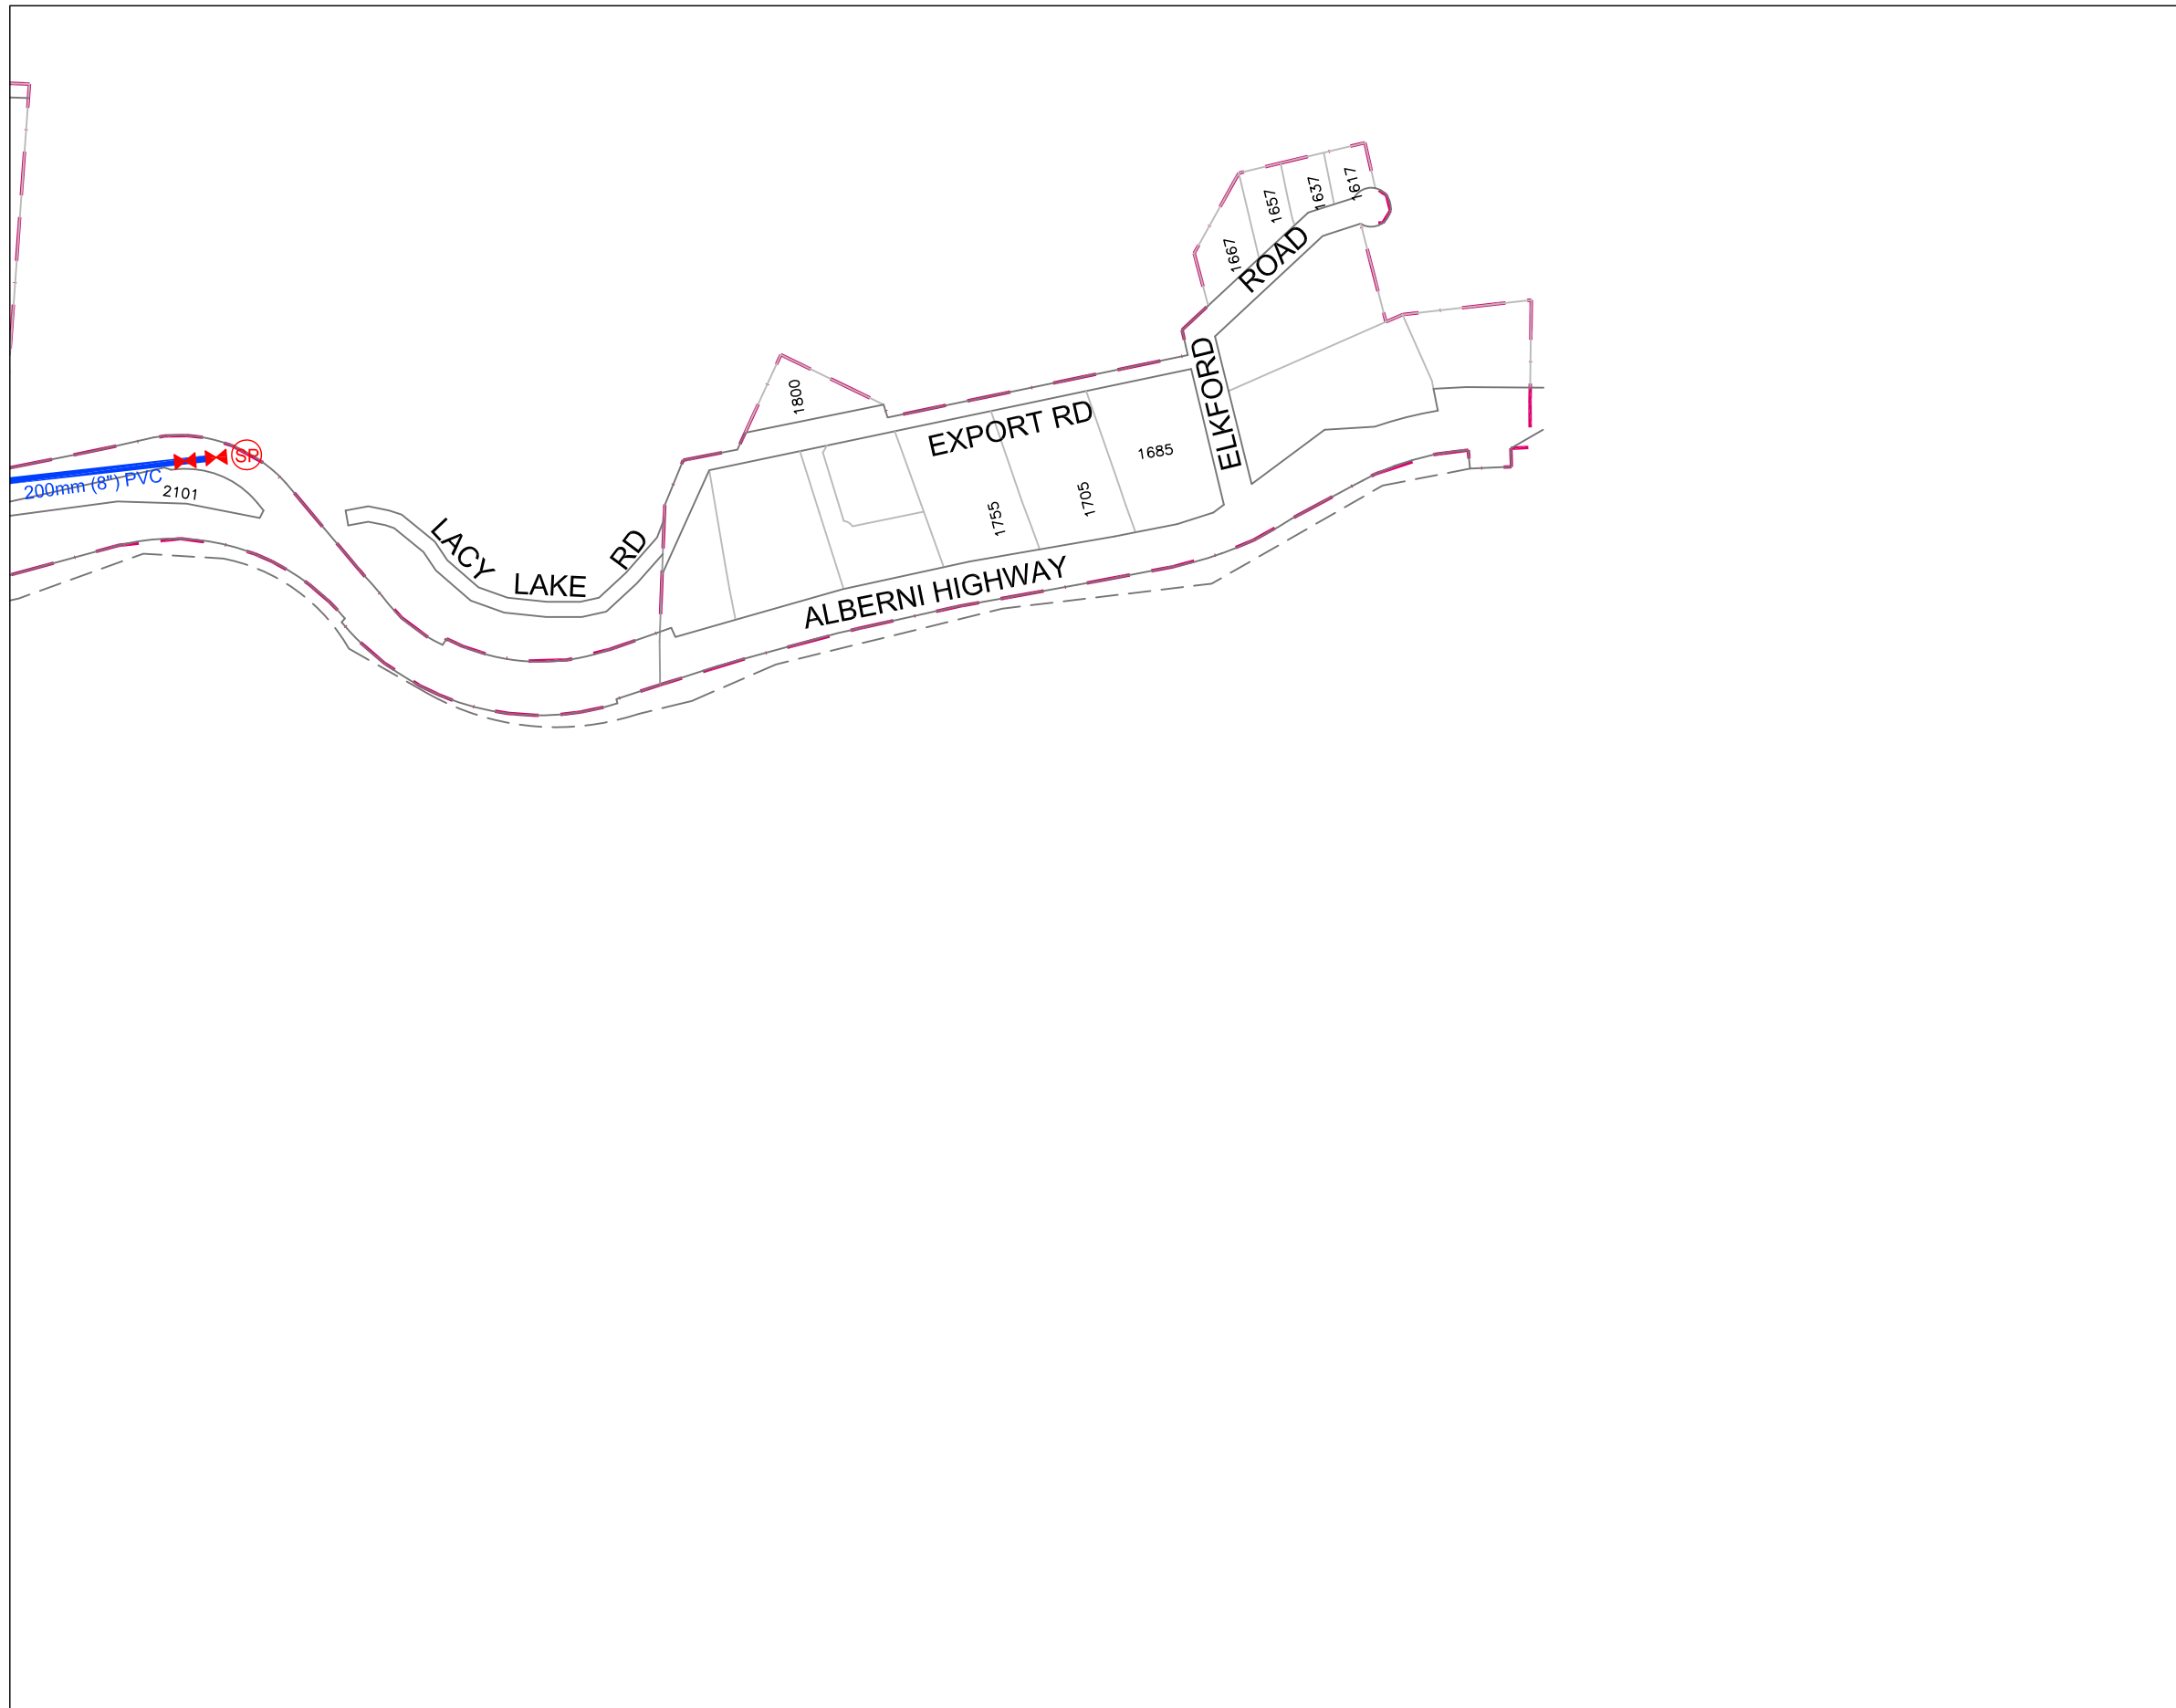

PAGE E4

E5

